


MAY 23, 2025

SHEET INDEX	
Sheet Number	Sheet Title
TA0-000	COVER SHEET
TA0-001	LEGEND AND ABBREVIATIONS
TA0-002	NOTES AND RESPONSIBILITY MATRIX
TA0-100	OVERALL SITE PLAN
TA1-801-001	EXISTING TERMINAL BASEMENT AREA 01
TA1-801-002	EXISTING TERMINAL BASEMENT AREA 02
TA1-801-003	EXISTING TERMINAL BASEMENT AREA 03
TA1-801-101	EXISTING TERMINAL LEVEL 1 AREA 01
TA1-801-102	EXISTING TERMINAL LEVEL 1 AREA 02
TA1-801-103	EXISTING TERMINAL LEVEL 1 AREA 03
TA1-801-104	EXISTING TERMINAL LEVEL 1 AREA 04
TA1-801-105	EXISTING TERMINAL LEVEL 1 AREA 05
TA1-801-106	EXISTING TERMINAL LEVEL 1 AREA 06
TA1-801-107	EXISTING TERMINAL LEVEL 1 AREA 07
TA1-801-108	EXISTING TERMINAL LEVEL 1 AREA 08
TA1-801-109	EXISTING TERMINAL LEVEL 1 AREA 09
TA1-801-110	EXISTING TERMINAL LEVEL 1 AREA 10
TA1-801-201	EXISTING TERMINAL LEVEL 2 AREA 01
TA1-801-202	EXISTING TERMINAL LEVEL 2 AREA 02
TA1-801-203	EXISTING TERMINAL LEVEL 2 AREA 03
TA1-801-204	EXISTING TERMINAL LEVEL 2 AREA 04
TA1-801-205	EXISTING TERMINAL LEVEL 2 AREA 05
TA1-801-206	EXISTING TERMINAL LEVEL 2 AREA 06
TA1-801-207	EXISTING TERMINAL LEVEL 2 AREA 07
TA1-801-208	EXISTING TERMINAL LEVEL 2 AREA 08
TA1-801-209	EXISTING TERMINAL LEVEL 2 AREA 09
TA1-801-210	EXISTING TERMINAL LEVEL 2 AREA 10
TA1-801-302	EXISTING TERMINAL LEVELS 3 & 4 AREA 02
TA1-861-101	BUILDING 61 NORTH IDF BUILDING
TA4-801-001	BUILDING 70 BACKUP OPS-ARFF
TA4-801-001	EXISTING TERMINAL ENLARGED PLANS
TA4-801-002	EXISTING TERMINAL ENLARGED PLANS
TA4-801-003	EXISTING TERMINAL ENLARGED PLANS
TA4-801-004	EXISTING TERMINAL ENLARGED PLANS
TA6-001	PA BLOCK DIAGRAM
TA6-002	FIDS BLOCK DIAGRAM
TA7-001	PA SCHEDULES
TA7-002	PA SCHEDULES
TA7-003	EVIDS SCHEDULE

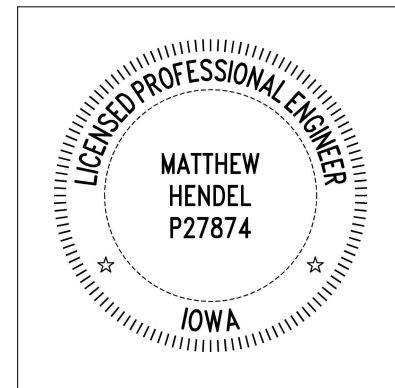

I HEREBY CERTIFY THAT THIS ENGINEERING DOCUMENT WAS
PREPARED BY ME OR UNDER MY DIRECT PERSONAL SUPERVISION
AND THAT I'M A DULY LICENSED PROFESSIONAL ENGINEER UNDER
THE LAWS OF THE STATE OF IOWA

NAME: MATTHEW HENDEL

Matthew Henkel

05/23/25

DISCIPLINE: PROFESSIONAL ENGINEER, IOWA STATE LICENSE NO. P27874
 LICENSE EXPIRES: 12/31/2026
 SHEETS COVERED BY THIS SEAL: TA0-000 - TA7.003

KEY PLAN

DATE 05/23/25

ISSUED FOR: 100% DESIGN

100% DESIGN	
PROJECT NO.	6328

ISSUED BY	HNTB
-----------	------

DRAWN BY KKE
CHECKED BY ICK

APPROVED BY _____ MRH

REV	DATE	DESCRIPTION
-----	------	-------------

[illegible]

[illegible]

[illegible]

--	--	--

[illegible]

SHEET TITLE & NUMBER

COVER SHEET

COVER SHEET

TAO 000

LAU-000

References

Copyright HNTB Corporation 2025

1. ALL ITEMS NOTED ON THE LEGENDS DO NOT NECESSARILY APPEAR ON PLANS.
2. THESE NOTES APPLY TO ALL SYSTEMS IN THE DRAWING PACKAGE. SYSTEM SPECIFIC NOTES ARE IN ADDITION TO THE GENERAL NOTES.
3. DRAWINGS FOR THIS WORK ARE DIAGRAMMATIC AND INTENDED TO CONVEY THE EXTENT, GENERAL ARRANGEMENT AND LOCATIONS OF THE WORK DUE TO THE DRAWING SCALE. ALL ITEMS SUCH AS ACCESS PANELS, CONDUTS, PENETRATION SLEEVES, PULL BOXES, BACKBOXES AND JUNCTION BOXES MAY NOT BE SHOWN. PROVIDE ALL EQUIPMENT AND WORK FOR A COMPLETELY OPERATIONAL SYSTEM, MEETING CODE REQUIREMENTS, MANUFACTURER RECOMMENDATIONS, AND SPECIFICATION SECTIONS.
4. DUE TO DRAWING SCALE, EQUIPMENT SYMBOLS ARE SHOWN AS CLOSE AS POSSIBLE TO THEIR INTENDED LOCATION. CONTRACTOR SHALL FIELD COORDINATE THE PROPER INSTALLATION OF ALL EQUIPMENT, DEVICES, CONTROLS AND CABLEING. REFER TO RELATED SPECIFICATION SECTIONS FOR FUNCTIONAL, OPERATIONAL AND ADDITIONAL REQUIREMENTS.
5. LOCATION OF ALL DEVICES ON PLANS ARE APPROXIMATE ONLY. VERIFY EXACT LOCATIONS, HEIGHTS, ETC. WITH OWNER PRIOR TO INSTALLATION.
6. COORDINATE CONDITIONS RELATED TO THE INSTALLATION OF WORK WITH THE GENERAL CONTRACTOR, RELATED TRADES, AND SYSTEM INTEGRATORS.
7. COORDINATE WITH THE APPROPRIATE TRADE ALL INSTALLATION REQUIREMENTS IMPACTING THE PLACEMENT OF SYSTEM COMPONENTS TO THE SATISFACTION OF ALL CONCERNED TRADES.
8. ALL NEW EQUIPMENT AND DEVICES SHALL MATCH EXISTING SYSTEM COMPONENTS AND BE FULLY COMPATIBLE WITH EXISTING SYSTEM.
9. REPORT POSSIBLE HAZARDOUS MATERIALS AND DO NOT DISTURB. IMMEDIATELY NOTIFY THE ARCHITECT, OWNER, AND GENERAL CONTRACTOR FOR RESOLUTION PRIOR TO COMMENCING WORK.
10. IF FIELD CONDITIONS VARY FROM THE DRAWINGS, THE CONTRACTOR SHALL DOCUMENT THE VARIATION AND REPORT IT TO THE GENERAL CONTRACTOR FOR RESOLUTION WITH THE ENGINEER.
11. ARCHITECTURAL, STRUCTURAL, MECHANICAL, AND ELECTRICAL BACKGROUND INFORMATION IS SHOWN FOR COORDINATION PURPOSES ONLY. REFER TO EACH DISCIPLINE'S DRAWINGS FOR EXACT LOCATIONS, SIZES AND QUANTITIES OF OTHER TRADES' WORK.
12. COORDINATE THE INSTALLATION REQUIREMENTS OF SYSTEMS DEVICES, EQUIPMENT, PATHWAYS, AND OTHER COMPONENTS WITH THE GENERAL CONTRACTOR AND OTHER BUILDING TRADES PRIOR TO INSTALLATION.
13. DEVICE AND EQUIPMENT LOCATIONS SHOWN ON PLANS ARE NOT DIMENSIONED. FIELD VERIFY DEVICE LOCATIONS PRIOR TO WORK.
14. REFER TO ELECTRICAL DRAWINGS FOR SYSTEMS POWER REQUIREMENTS. REPORT DISCREPANCIES BETWEEN ANY DRAWING REQUIREMENTS WITH THE ENGINEER PRIOR TO INSTALLATION.
15. PERFORM ALL WORK ACCORDING TO LOCAL CODES, AND APPLICABLE REGULATIONS INCLUDING NFPA 70, NATIONAL ELECTRICAL CODE.

1. PROVIDE THE PROPER INTERFACES WITH FIRE ALARM, SECURITY AND BUILDING MECHANICAL SYSTEMS IN ACCORDANCE WITH LIFE SAFETY CODES AND CONTRACT DOCUMENTS.
2. COORDINATE WITH THE FIRE ALARM SYSTEM CONTRACTOR AND PROVIDE ALL REQUIRED SYSTEM INTEGRATION REQUIREMENTS INCLUDING, BUT NOT LIMITED TO PHYSICAL INTERFACE, PROTOCOL, AND PROGRAMMING REQUIREMENTS.
3. REFER TO RELATED DRAWINGS AND SPECIFICATIONS FOR ADDITIONAL INFORMATION AND/OR REQUIREMENTS RELATED TO THE INSTALLATION, PROGRAMMING, TESTING, COMMISSIONING AND CERTIFICATION OF ALL COMMUNICATIONS SYSTEMS.


1. INSTALL COMMUNICATIONS HORIZONTAL CABLE IN ACCORDANCE WITH NEC ARTICLE 800, APPLICATIONS FOR CABLE ROUTING AND ASSEMBLIES.
2. INSTALL LISTED CABLES AS REQUIRED BY THEIR APPLICATION. INSTALL RISER RATED CABLE IN RACEWAY AND PLENUM RATED CABLE WHERE ROUTED IN ENVIRONMENTAL AIR SPACES.
3. ROUTE FIBER OPTIC BACKBONE CABLING IN DEDICATED TELECOMMUNICATIONS BACKBONE CONDUITS AND VERTICAL CONDUIT CHASES.
4. PROVIDE PROTECTED INNERDUCT CONDUIT SYSTEM IN ALL TELECOMMUNICATIONS BACKBONE CONDUITS.
5. ALIGN DATA OUTLETS WITH ELECTRICAL RECEPTACLES, SWITCHES, AND SIMILAR WALL MOUNTED EQUIPMENT.
6. COORDINATE THE EXACT LOCATION OF DATA OUTLETS WITH ELECTRICAL RECEPTACLES AND FURNITURE PLANS PRIOR TO INSTALLATION.
7. COORDINATE EXACT LOCATION OF ALL DESK, FURNITURE, COUNTER, CEILING MOUNTED EQUIPMENT, DATA, CONDUITS, WITH ALL ARCHITECTURAL PLANS, REFLECTED CEILING PLANS AND ALL TRADE PLANS PRIOR TO INSTALLATION.
8. ALL CABLES AND RACEWAYS SHALL BE CONCEALED UNLESS SPECIFICALLY NOTED OTHERWISE OR APPROVED BY ENGINEER.
9. ALL CONDUITS SHALL BE A MINIMUM OF 1" UNLESS OTHERWISE NOTED.
10. ALL CONDUITS SHALL BE SIZED AND INSTALLED IN ACCORDANCE WITH NFPA 70 AND PROJECT SPECIFICATIONS.
11. PROVIDE PULL STRINGS IN ALL EMPTY RACEWAYS/CONDUITS.
12. ALL RACEWAY TERMINATIONS SHALL HAVE BUSHINGS AND BE GROUNDED WHERE RACEWAY IS METAL.
13. WHERE EQUIPMENT AND/OR JUNCTION BOXES ARE INSTALLED ABOVE FINISHED CEILINGS, PROVIDE ACCESS HATCHES LISTED FOR THE INTENDED APPLICATION. ACCESS HATCHES SHALL BE LOCATED FOR UNIMPEDED SERVICE ACCESS TO THE CABLEING AND EQUIPMENT.
14. PENETRATIONS OF RATED WALLS AND/OR FLOORS SHALL BE FIRE STOPPED IN ACCORDANCE WITH ASTM AND NFPA REQUIREMENTS FOR THE RATING.
15. INSTALLATION OF FIRE-STOPPS SHALL BE PERFORMED BY A QUALIFIED APPLICATION/INSTALLER TRAINED BY THE MANUFACTURER.
16. INSTALLATION OF FIRE-STOPPS SHALL BE PERFORMED IN STRICT ACCORDANCE WITH MANUFACTURERS DETAILED INSTALLATION PROCEDURES.
17. COORDINATE ALL EQUIPMENT AND CABINET RU SPACE REQUIREMENTS WITH THE APPROPRIATE SYSTEM INTEGRATOR.
18. ALL SYSTEM WIRING, CONDUITS AND EQUIPMENT INSTALLATION SHALL BE IN ACCORDANCE WITH IEEE, EIA, NEC, AND INDUSTRY BEST PRACTICES, AND MANUFACTURER RECOMMENDATIONS.
19. ALL WIRING SHALL COMPLY WITH ALL STATE AND LOCAL ELECTRICAL CODES AND SHALL TEST FREE FROM ALL GROUNDS, SHORTS, STRAY VOLTAGES AND EM.
20. INSTALL ALL EQUIPMENT CLEARANCES IN ACCORDANCE WITH CODE REQUIREMENTS, NEC REQUIREMENTS, AND EQUIPMENT MANUFACTURER RECOMMENDED WORKING CLEARANCES.
21. ARRANGE EQUIPMENT TO FACILITATE UNRESTRICTED ACCESS FOR MAINTENANCE AND SERVICE AROUND ALL EQUIPMENT, COMPONENTS AND/OR CABLE TERMINATIONS.
22. PROPERLY GROUND ALL EQUIPMENT, RACKS, CABINETS, CONDUITS, CABLE TRAYS, AND CABLE SHIELDS IN ACCORDANCE WITH NFPA 70 AND EQUIPMENT MANUFACTURER RECOMMENDATIONS.
23. ALL EQUIPMENT AND COMMUNICATIONS CIRCuits SHALL BE PROPERLY SURGE PROTECTED AND GROUNDED TO MINIMIZE DAMAGE DUE TO LIGHTNING STRIKES, BREAK CURRENTS AND OTHER TRANSIENT VOLTAGE SPIKES.
24. SURGE PROTECTION AND GROUNDING SHALL BE IN ACCORDANCE WITH EQUIPMENT MANUFACTURER RECOMMENDATIONS AND NEC, IEEE, TIA/EIA.
25. WHERE CIRCUITS LEAVE THE BUILDING, PROVIDE ADDITIONAL TRANSIENT PROTECTION FOR EACH CIRCUIT. ALL TRANSIENT PROTECTION DEVICES MUST BE UL LISTED UNDER STANDARD #4978 FOR ISOLATED LOAD PROTECTORS.
26. MAINTAIN ALL ENVIRONMENTAL RATINGS WHERE PATHWAYS ROUTE FROM INTERIOR TO EXTERIOR UNCONDITIONED SPACES, OR OTHERWISE PENETRATE THE BUILDING ENVELOPE.
27. SEAL ALL PATHWAYS ROUTED THROUGH EXTERIOR WALLS. INSTALL SEALS WITH SERVICE SIDE ON THE BUILDING INTERIOR AND FOLLOWING MANUFACTURERS WRITTEN INSTRUCTIONS. USE NON-SHRINKING GROUT FOR MASONRY AND SILICON CAULK FOR CONCRETE OR OTHER MATERIALS.
28. COORDINATE ALL DIVISION 27 AND 38 ROOF PENETRATING CONDUIT WITH STRUCTURAL AND ROOFING CONTRACTOR FOR SHOP DRAWING SUBMISSIONS AND PRIOR TO INSTALLATION.
29. DO NOT SPlice COMMUNICATIONS CABLES. MAKE TERMINATIONS AND JUNCTIONS ON APPROPRIATELY RATED TERMINAL STRIPS WITHIN RATED ENCLOSURES. REVIEW CABLE JUNCTIONS AND TERMINATIONS NOT SHOWN ON THE PLANS WITH THE ENGINEER PRIOR TO INSTALLATION.
30. PROVIDE CABLE PULL STRINGS IN EMPTY CONDUITS, INNERDUCTS, OR OTHER PATHWAYS FOR FUTURE CABLE INSTALLATION.
31. GROUP AND BUNDLE SIMILAR CABLES ROUTED IN CABLE TRAY WITH REUSABLE FASTENERS.
32. IDENTIFY AND LABEL ALL CABLES AND PATHWAYS AS MARKED ON THE DRAWING PLANS, UNLESS ALTERNATE IDENTIFICATION IS APPROVED BY THE OWNER.
33. COPPER CIRCUITS FOR ETHERNET COMMUNICATIONS SHALL NOT EXCEED 30 FEET IN LENGTH. THE CONTRACTOR SHALL FIELD SURVEY ROUTES AND BRING TO THE ENGINEERS ATTENTION ANY GROUT THAT MAY EXCEED THE MAXIMUM DISTANCE.
34. COORDINATE PATHWAY AND CABLE ROUTES WITH OTHER BUILDING TRADES AND MAINTAIN MINIMUM SEPARATION DISTANCE PER NFPA 70 AND BICSI TDBM REQUIREMENTS.

1. PROVIDE FIRE STOP AND FIREPROOFING IN EXISTING CONSTRUCTION TO REMAIN.
2. FIRE-STOP ALL THROUGH-PENETRATIONS OF FIRE-RATED WALLS AND FLOORS TO MAINTAIN THE ORIGINAL RATING.
3. FIRE STOP ALL FIRE-RATED Gypsum BOARD WALLS CONSTRUCTED AS DESCRIBED BY THE INDIVIDUAL L200 OR U400 SERIES DESIGNS IN THE U.L. FIRE RESISTANCE DIRECTORY (GENERALLY DOUBLE THICKNESS WALLBOARD) WITH U.L. SYSTEMS.
4. FIRE STOP ALL REINFORCED LIGHTWEIGHT OR NORMAL WEIGHT CONCRETE FLOORS OR WALLS, AND ALL U.L. CLASSIFIED CONCRETE BLOCK WALLS WITH U.L. SYSTEMS.
5. INSTALL ALL HANGERS, CLAMPS, CONDUIT, AND BACK BOXES PRIOR TO THE APPLICATION OF FIREPROOFING ON STRUCTURAL MEMBERS.
6. INSTALL ALL HANGERS, CLAMPS, AND BACK BOXES ON THE EDGE JOISTS REQUIRING FIREPROOFING. BACK BOXES SHALL BE FASTENED TO THE FLANGE OF THE JOIST UTILIZING BEAM CLAMPS, AND NOT BE ATTACHED DIRECTLY TO THE JOIST.
7. ANY DAMAGE TO FIREPROOFING ON THE BUILDING STRUCTURE AS A RESULT OF SYSTEM INSTALLATION SHALL BE REPAIRED BY A QUALIFIED FIREPROOFING CONTRACTOR. ALL DAMAGE AND REPAIR OF FIREPROOFING SHALL BE REPORTED TO AND COORDINATED THROUGH THE GENERAL CONTRACTOR.
8. THE CONTRACTOR SHALL BE RESPONSIBLE FOR ALL FIREPROOFING REPAIRS AT NO ADDITIONAL COST TO THE OWNER.
9. VERIFY THE LOCATIONS OF ALL FIREPROOFING PRIOR TO THE INSTALLATION OF CONDUIT AND BACKBOXES.

A/AMP	AMPERE	NIC	NOT IN CONTRACT
AC	ABOVE COUNTER	NTS	NOT TO SCALE
ADA	AMERICANS WITH DISABILITIES ACT	OP	OUTPUT
AEC	ACOUSTIC	OAR	OWNER AUTHORIZED REPRESENTATIVE
AFF	ABOVE FINISHED FLOOR	OC	ON CENTER
AHJ	AUTHORITY HAVING JURISDICTION	OFNR	OPTICAL FIBER NON-CONDUCTIVE RISER CABLE
AMP	AMPLIFIER	OH	OVERHEAD
AOA	AIRPORT OPERATIONAL AREA	OTS	OFF THE SHELF
AODB	AIRPORT OPERATIONAL DATABASE	PA	PUBLIC ADDRESS
ATO	AIRLINE TICKET OFFICE	PB	PULL BOX
ATS	AUTOMATIC TRANSFER SWITCH	PC	PERSONAL COMPUTER
AV	AUDIO VIDEO	PDS	PREMISE DISTRIBUTION SYSTEM
AWG	AMERICAN WIRE GAUGE	PLY	PLYWOOD
BC	BELOW CEILING	PP	PATCH PANEL
BIDS	BAGGAGE INFORMATION DISPLAY SYSTEM	PR	PAIR
C	CONDUIT	PVC	POLYVINYL CHLORIDE CONDUIT
CAT	CATEGORY	RF	RADIO FREQUENCY
CCT	COMMUNICATION CABLE TRAY	RGB	RED
CH	CHANNEL	RGS	RIGID GALVANIZED STEEL
CIDS	COUNTER INFORMATION DISPLAY SYSTEM	RM	ROOM
CLG	CEILING	RMC	RIGID METAL CONDUIT
CMPT	COMPONENT	RMS	RESOURCE MANAGEMENT SYSTEM
COMM	COMMUNICATIONS	RU	RACK MOUNTED UNIT
CPU	CENTRAL PROCESSING UNIT	SCH/SCHED	SCHEDULE
CR	COMMUNICATIONS ROOM	SHLD	SHIELDED (AS IN CABLE)
CU	COPPER	SIDA	SECURE IDENTIFICATION DISPLAY AREA
CUTE	COMMON USE TERMINAL SYSTEM	SMFO	SINGLE-MODE FIBER OPTIC
DB	DECIBEL	SNMP	SIMPLE NETWORK MANAGEMENT PROTOCOL
DDC	DIGITAL DISPLAY CONTROLLER	SS	STAINLESS STEEL
DEMO	DEMOLISH	TB	TIE BOX
DIA	DIAMETER	TBD	TO BE DETERMINED
DPDT	DOUBLE POLE DOUBLE THROW	TDS	TELECOMMUNICATION DISTRIBUTION SYSTEM
DSM	DES MOINES INTERNATIONAL AIRPORT	TELECOM	TELECOMMUNICATIONS
DSP	DIGITAL SIGNAL PROCESSING	TGB	TELECOMMUNICATIONS GROUND BUSBAR
DWG	DRAWING	TIA	TELECOMMUNICATIONS INDUSTRY ASSOCIATION
EA	EACH	TS	TOUCH SCREEN
EC	EMPTY CONDUIT	TSA	TRANSPORTATION SECURITY AGENCY
EIA	ELECTRONICS INDUSTRY ASSOCIATION	TSP	TWISTED SHIELDED PAIR
ELC	ELECTRICAL CONTRACTOR	TV	TELEVISION
ELEC	ELECTRIC/ELECTRICAL	TYP	TYPICAL
EMER	EMERGENCY	UL	UNDERWRITER'S LABORATORIES
EMT	ELECTRICAL METALLIC TUBING	UON	UNLESS OTHERWISE NOTED
EQ	EQUAL	UPS	UNINTERRUPTIBLE POWER SUPPLY
EVIDS	ELECTRONIC VISUAL INFORMATION DISPLAY SYSTEM	UTP	UNSHIELDED TWISTED PAIR
EX	EXISTING	V	VOLT
FA	FIRE ALARM	VA	VOLT AMPS
FAA	FEDERAL AVIATION ADMINISTRATION	VAC	VOLT ALTERNATING CURRENT
FACP	FIRE ALARM CONTROL PANEL	VDC	VOLT DIRECT CURRENT
FIDS	FLIGHT INFORMATION DISPLAY SYSTEM	VE	VOICE EVACUATION
FL	FLOOR	VGA	VIDEO GRAPHICS ARRAY
FMC	FLEXIBLE METAL CONDUIT	VOIP	VOICE OVER INTERNET PROTOCOL
FO	FIBER OPTIC	W	WALL
FPD	FLAT PANEL DISPLAY	WIN	WITHIN
GC	GENERAL CONTRACTOR	W/O	WITHOUT
GIDS	GATE INFORMATION DISPLAY SYSTEM	WLAN	WIRELESS LAN
GMS	GATE MANAGEMENT SYSTEM	WP	WEATHERPROOF
GRD	GROUND	WT	WATERTIGHT
GRS	GALVANIZED RIGID STEEL	XFMR	TRANSFORMER
HDMI	HIGH DEFINITION MULTIMEDIA INTERFACE	XMTR	TRANSMITTER
HZ	HERTZ	XP	EXPLOSION PROOF
IDF	INTERMEDIATE DISTRIBUTION FRAME		
IG	ISOLATED GROUND		
IMC	INTERMEDIATE METAL CONDUIT		
IP	INTERNET PROTOCOL		
IR	INFRARED		
IT	INFORMATION TECHNOLOGY		
ITO	INFORMATION TECHNOLOGY OUTLET		
JB	JUNCTION BOX		
KVA	KILOVOLT AMPERE		
KW	KILOWATT		
LA	LIGHTNING ARRESTER		
LAN	LOCAL AREA NETWORK		
LCD	LIQUID CRYSTAL DISPLAY		
LED	LIGHT EMITTING DIODE		
LFMC	LIQUIT TIGHT FLEXIBLE METALLIC CONDUIT		
LFNC	LIQUID TIGHT FLEXIBLE NONMETALLIC CONDUIT		
LV	LOW VOLTAGE		
LVL	LEVEL		
MDF	MAIN DISTRIBUTION FRAME		
MFR	MANUFACTURER		
MIC	MICROPHONE		
MISC	MISCELLANEOUS		
MMFO	MULTI-MODE FIBER OPTIC		
MNS	MASS NOTIFICATION SYSTEM		
MOD	MODULE		
MUFIDS	MULTI-USER FLIGHT INFORMATION DISPLAY SYSTEM (REFER TO EVIDS)		
N/A	NOT AVAILABLE/NOT APPLICABLE		
NEC	NATIONAL ELECTRICAL CODE		
NEMA	NATIONAL ELECTRICAL MANUFACTURERS ASSOCIATION		
NFPA	NATIONAL FIRE PROTECTION ASSOCIATION		

ITEM	SYSTEM	CONTRACTOR		AUTHORITY		AUTHORITY VENDOR	NOTES
		FURNISH	INSTALL	FURNISH	INSTALL		
1	274216 ELECTRONIC VISUAL INFORMATION DISPLAY SYSTEM						
1.01	HEADEND HARDWARE	-	-	X	X	-	UTILIZE AIRPORT PROVIDED VIRTUALIZED SERVERS OR ALTERNATE IS A CLOUD BASED SOLUTION
1.02	HEADEND SOFTWARE	X	X	-	-	-	PROVIDE ALL SOFTWARE AS REQUIRED
1.03	NETWORK COMPONENTS	-	-	-	-	-	UTILIZE EXISTING, COORDINATE WITH DSM IT FOR ALL REQUIREMENTS
1.04	HORIZONTAL CABLEING	-	-	-	-	-	UTILIZE EXISTING NETWORK AND DDC TO DISPLAY CABLEING
1.05	FIDS DISPLAYS AND DDC	-	-	-	-	-	UTILIZE EXISTING (OR PROVIDED BY THE AIRPORT WHERE NOTED)
1.06	FIDS DDC SOFTWARE	X	X	-	-	-	INSTALL NEW SOFTWARE, COORDINATE ANY HARDWARE OR OPERATING SOFTWARE CHANGES WITH DSM IT
1.07	FIDS WORKSTATION HARDWARE	-	-	-	-	-	REPLICATE EXISTING WORKSTATION FUNCTION (DEDICATED AMERICAN AIRLINES AIRSIDE OFFICE WORKSTATION)
1.08	FIDS WORKSTATION SOFTWARE	X	X	-	-	-	REPLICATE EXISTING WORKSTATION FUNCTION WITH APPLICATION OR WEB ACCESS
1.09	TUG INPUT DEVICES	X	X	-	-	-	REPLACE EXISTING, UTILIZE EXISTING CABLEING
1.10	DATA INTERFACE WITH AIRLINES	X	X	-	-	-	REPLACE EXISTING INTERFACE WITH OAG FLIGHTVIEW
1.11	DATA INTERFACE WITH PA SYSTEM	X	X	-	-	-	CREATE/DEVELOP INTERFACE WITH THE NEW PUBLIC ADDRESS SYSTEM PROVIDED UNDER THIS PROJECT
1.12	DATA INTERFACE WITH CUTE SYSTEM	X	X	-	-	-	REPLACE EXISTING INTERFACE WITH CURRENT COLLINS AEROSPACE CMUSE
2	275116 PUBLIC ADDRESS AND EMERGENCY COMMUNICATIONS SYSTEM						
2.01	HEADEND AND SOFTWARE	X	X	-	-	-	REPLACE EXISTING SYSTEM
2.02	AMPLIFIERS	X	X	-	-	-	REPLACE EXISTING AND CONNECT TO EXISTING SPEAKER AND AMBIENT MICROPHONE CIRCUITS
2.03	NETWORK COMPONENTS	-	-	-	-	-	UTILIZE EXISTING, COORDINATE WITH DSM IT FOR ALL REQUIREMENTS
2.04	HORIZONTAL CABLEING	-	-	-	-	-	UTILIZE EXISTING NETWORK, SPEAKER, AND AMBIENT MICROPHONE CABLEING
2.05	PAS NON-DEDICATED WORKSTATION HARDWARE	-	-	-	-	-	UTILIZE EXISTING, COORDINATE WITH DSM IT FOR ANY HARDWARE OR OPERATING SOFTWARE
2.06	PAS WORKSTATIONS SOFTWARE	X	X	-	-	-	INSTALL NEW SOFTWARE AS REQUIRED OR PROVIDE WEB ACCESS
2.07	SPEAKERS	-	-	-	-	-	UTILIZE EXISTING SPEAKERS AND CABLEING - RECONNECT TO NEW AMPLIFIERS
2.08	PAGING STATIONS	X	X	-	-	-	REPLACE EXISTING, UTILIZE EXISTING CABLEING
2.09	AMBIENT SENSOR MICROPHONES	X	X	-	-	-	REPLACE EXISTING, UTILIZE EXISTING CABLEING
2.10	DATA INTERFACE WITH EVIDS/FIDS	X	X	-	-	-	CREATE/DEVELOP INTERFACE WITH THE NEW EVIDS/FIDS SYSTEM PROVIDED UNDER THIS PROJECT
2.11	HARDWARE INTERFACE WITH FIRE ALARM	X	X	-	-	-	REPLICATE (EXPAND AS NEEDED) EXISTING CONNECTION IN THE SCAN ROOM TO MUTE BACKGROUND MUSIC AND PAGING IN THE NEW SYSTEM DURING FIRE ALARM EVENTS
2.12	BACKGROUND MUSIC INTERFACE	X	X	-	-	-	REPLICATE (EXPAND AS NEEDED) EXISTING MUSKAK BACKGROUND MUSIC SOURCE IN THE SCAN TO THE NEW SYSTEM




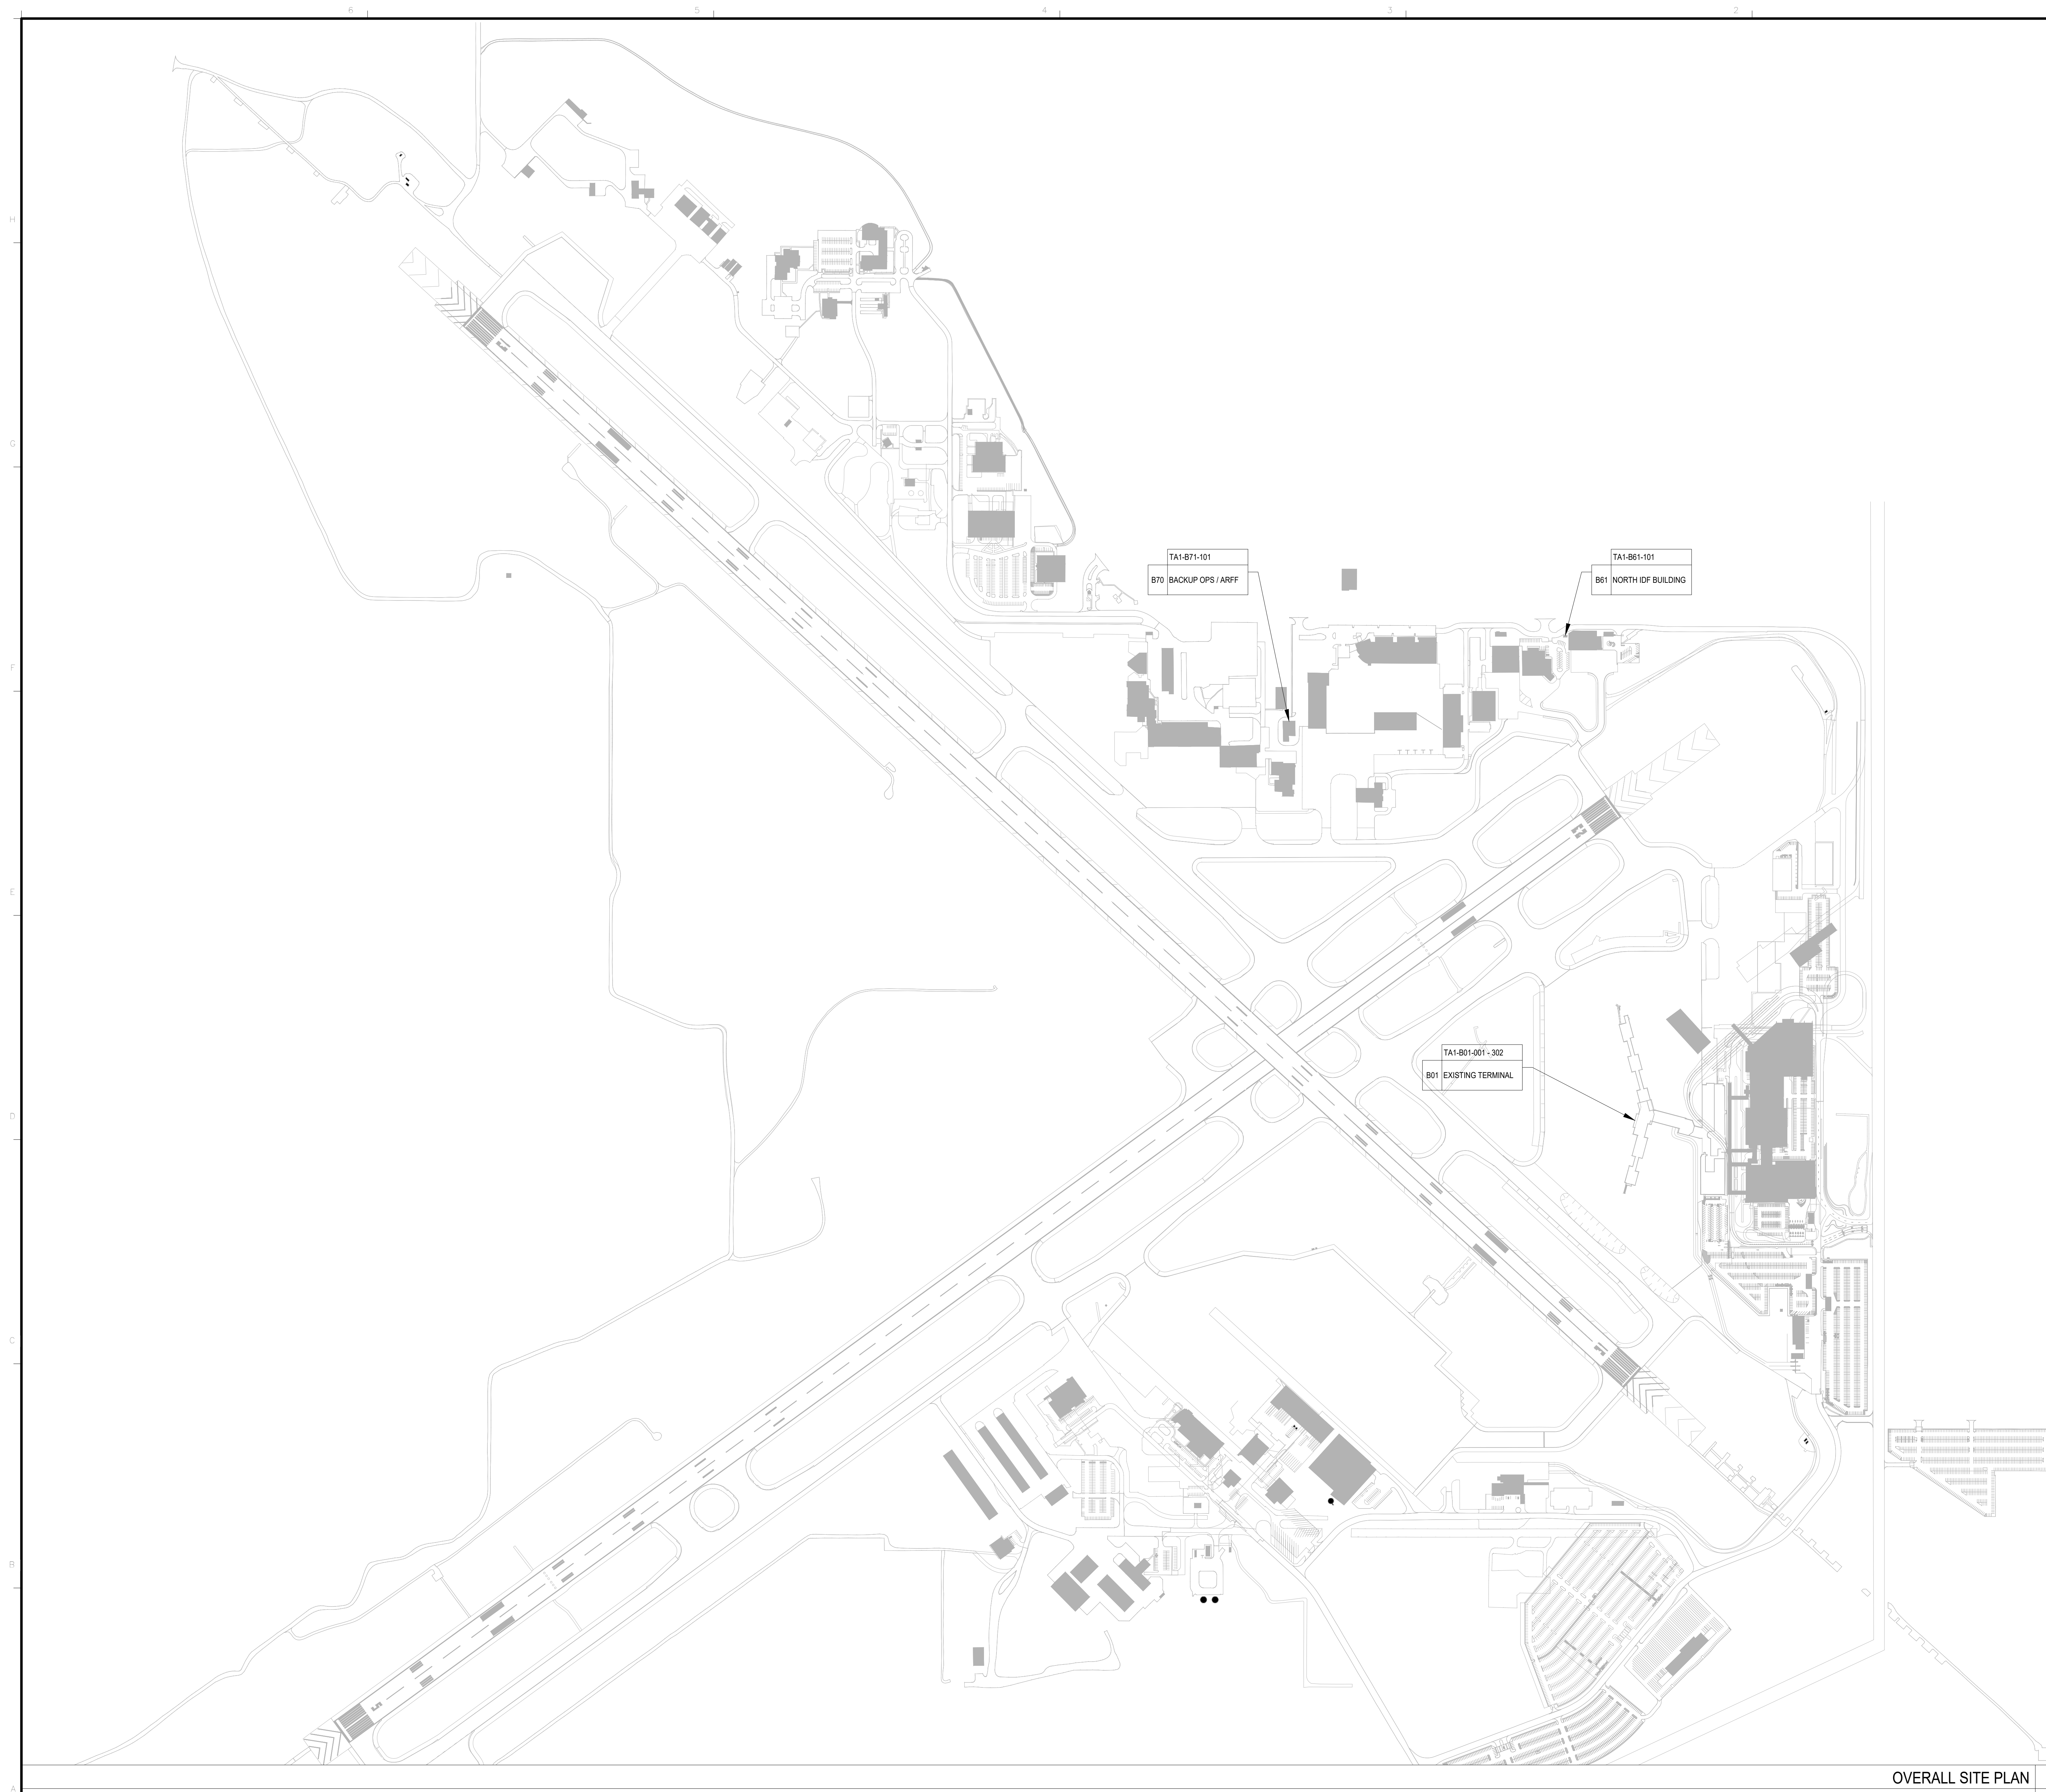

GENERAL NOTES:

1. DRAWING INDICATES ALL AREAS AND BUILDINGS ASSOCIATED WITH THIS REPLACEMENT PROJECT. REFER TO INDIVIDUAL PLANS FOR SCOPE OF WORK AT EACH LOCATION.

SHEET LEGEND:

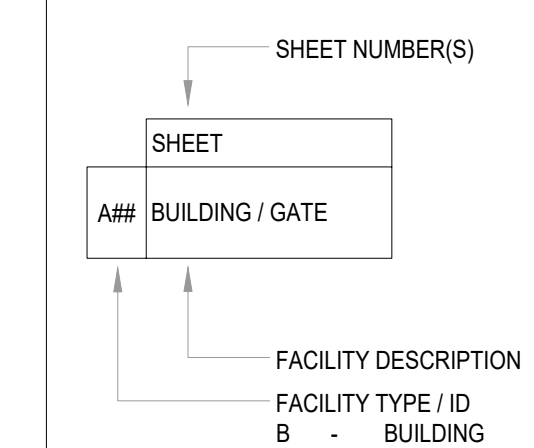**HNTB**

HNTB Corporation
715 Kirk Drive
Kansas City, Missouri 64105
(816) 472-1201

Burns

10733 Sunset Office Dr, Suite 215
St. Louis, MO 63127
(800) 803-1386

NOT FOR
CONSTRUCTION

OWNER/DEVELOPER:



DES MOINES INTERNATIONAL AIRPORT
DSM PA AND EVIDS SYSTEM REPLACEMENT
CONTRACT ID: 2025-01-10

CONTRACT ID: 2025-01-10

KEY PLAN

DATE	05/23/25
------	----------

ISSUED FOR: 100% DESIGN

100% DESIGN	
PROJECT NO.	63281

PROJECT NO.	00201
ISSUED BY	HNTB
DATE	1/1/00

DRAWN BY	KKB
CHECKED BY	JCK

CHECKED BY	JCK
APPROVED BY	MRH

REV	DATE	DESCRIPTION
-----	------	-------------

[illegible]

[illegible]

SHEET TITLE & NUMBER

OVERALL SITE PLAN

OVERALL SITE PLAN

TAO 100

A0-100

17/10/100

Copyright HNTB Corporation 2025

OWNER/DEVELOPER:




DES MOINES INTERNATIONAL AIRPORT
DSM PA AND EVIDS SYSTEM REPLACEMENT
 CONTRACT ID: 2025-01-10

PROJECT NO.	63281
ISSUED BY	HNTB
DRAWN BY	KKB
CHECKED BY	JCK
APPROVED BY	MRH

[illegible]

TA1-B01-001

Copyright HNTB Corporation 2025

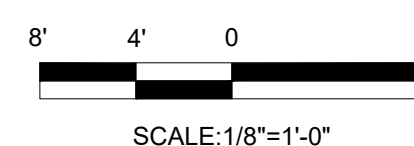

NOT FOR
CONSTRUCTION


OWNER/DEVELOPER:



DES MOINES INTERNATIONAL AIRPORT
DSM PA AND EVIDS SYSTEM REPLACEMENT
 CONTRACT ID: 2025-01-10

CONTRACT ID: 2025-01-10

KEY PLAN

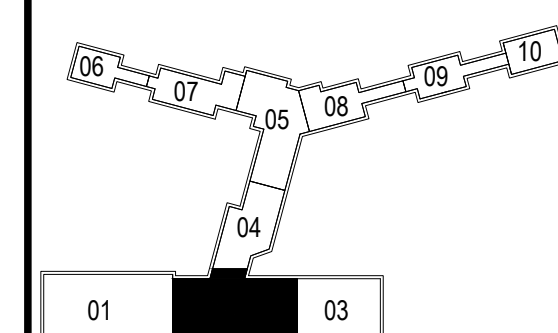

DATE 05/23/25
ISSUED FOR: 100% DESIGN


100% DESIGN	
PROJECT NO.	63281
ISSUED BY	HNTB
DRAWN BY	KKB
CHECKED BY	JCK
APPROVED BY	MDL

[illegible]

SHEET TITLE & NUMBER
EXISTING TERMINAL
BASEMENT AREA 02


TA1-B01-002

Copyright HNTB Corporation 2025

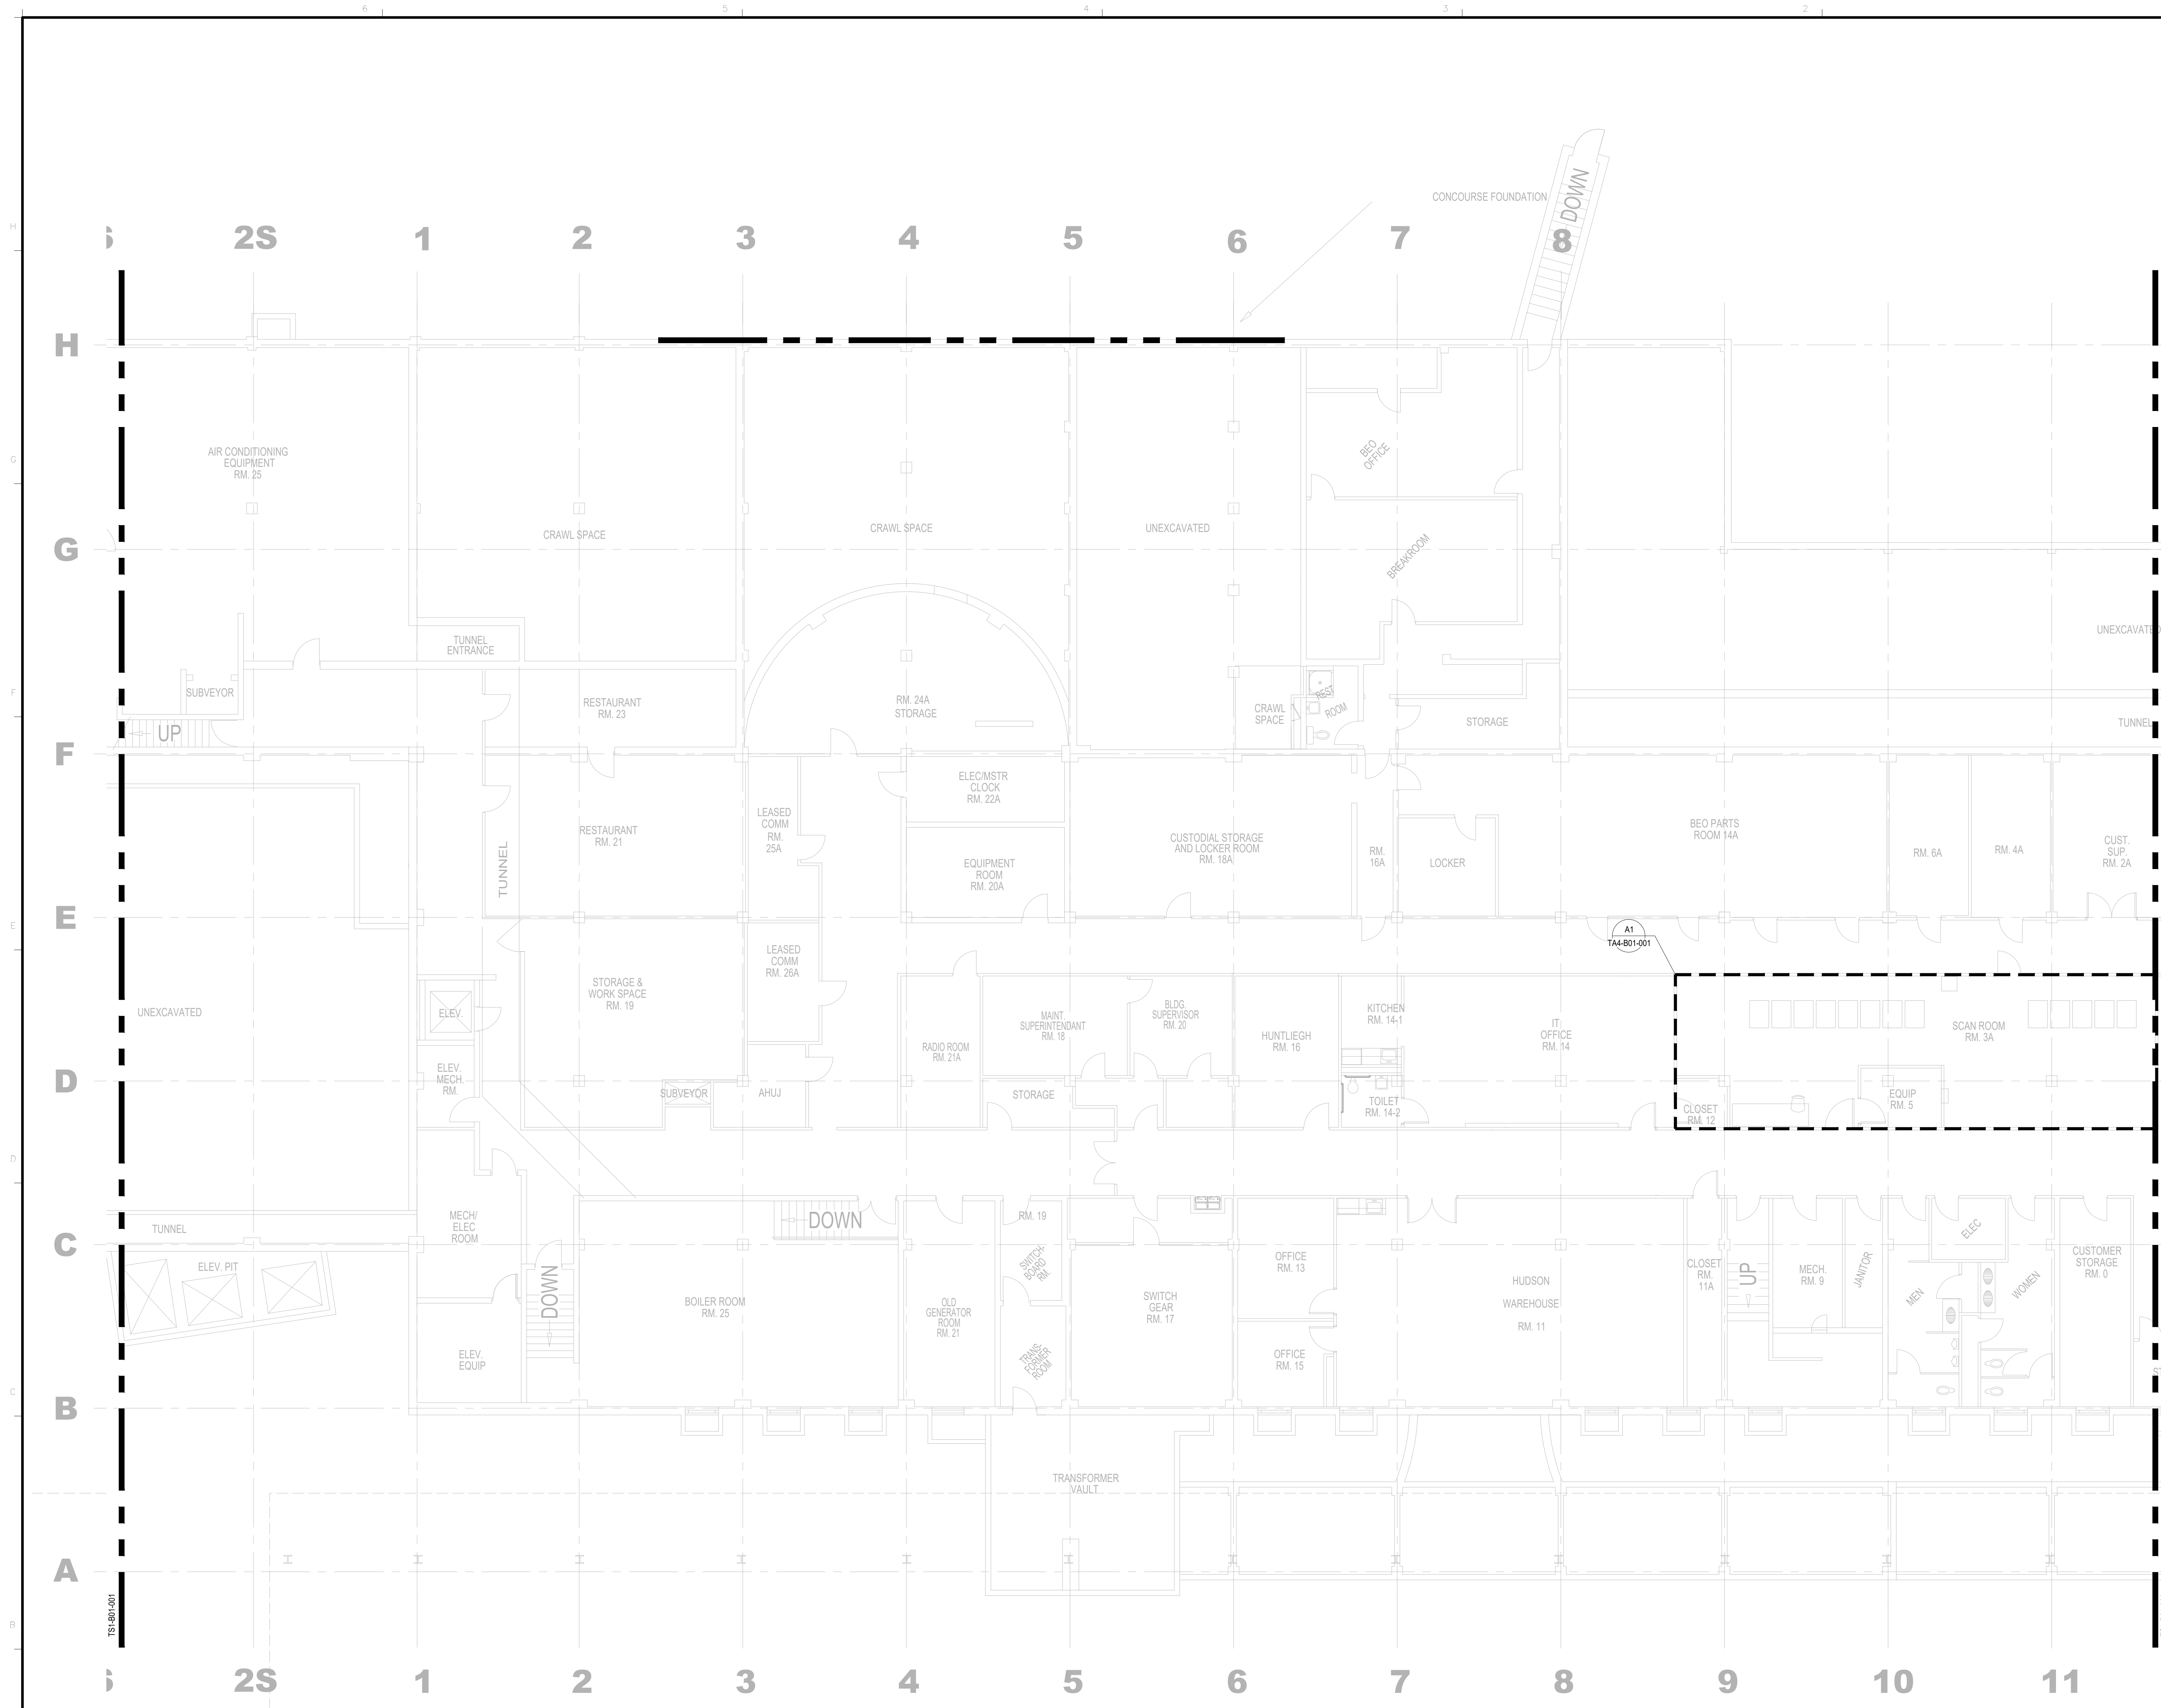

BUILDING 1 - EXISTING TERMINAL BASEMENT AREA 02

A1

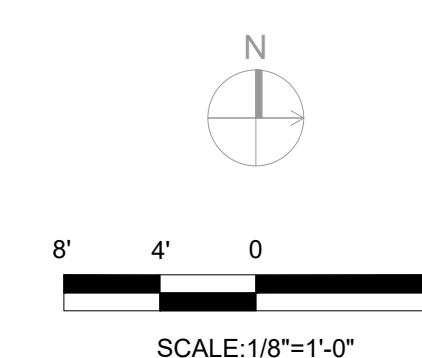

1/8" = 1'-0"

Copyright HNTB Corporation 2025

NOT FOR
CONSTRUCTION


OWNER/DEVELOPER:



DES MOINES INTERNATIONAL AIRPORT
DSM PA AND EVIDS SYSTEM REPLACEMENT
 CONTRACT ID: 2025-01-10

CONTRACT ID: 2025-01-10

KEY PLAN

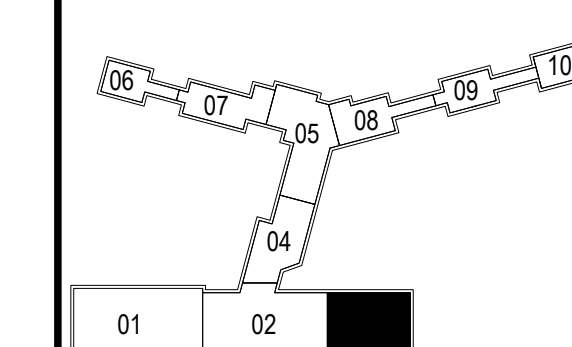


DATE	05/23/25
ISSUED FOR:	100% DESIGN
PROJECT NO.	6328
ISSUED BY	HNTB
DRAWN BY	KKB
CHECKED BY	JCK
APPROVED BY	MJD

[illegible]

SHEET TITLE & NUMBER
EXISTING TERMINAL
LEVEL 1 AREA 03


TA1-B01-103


Copyright HNTB Corporation 2025

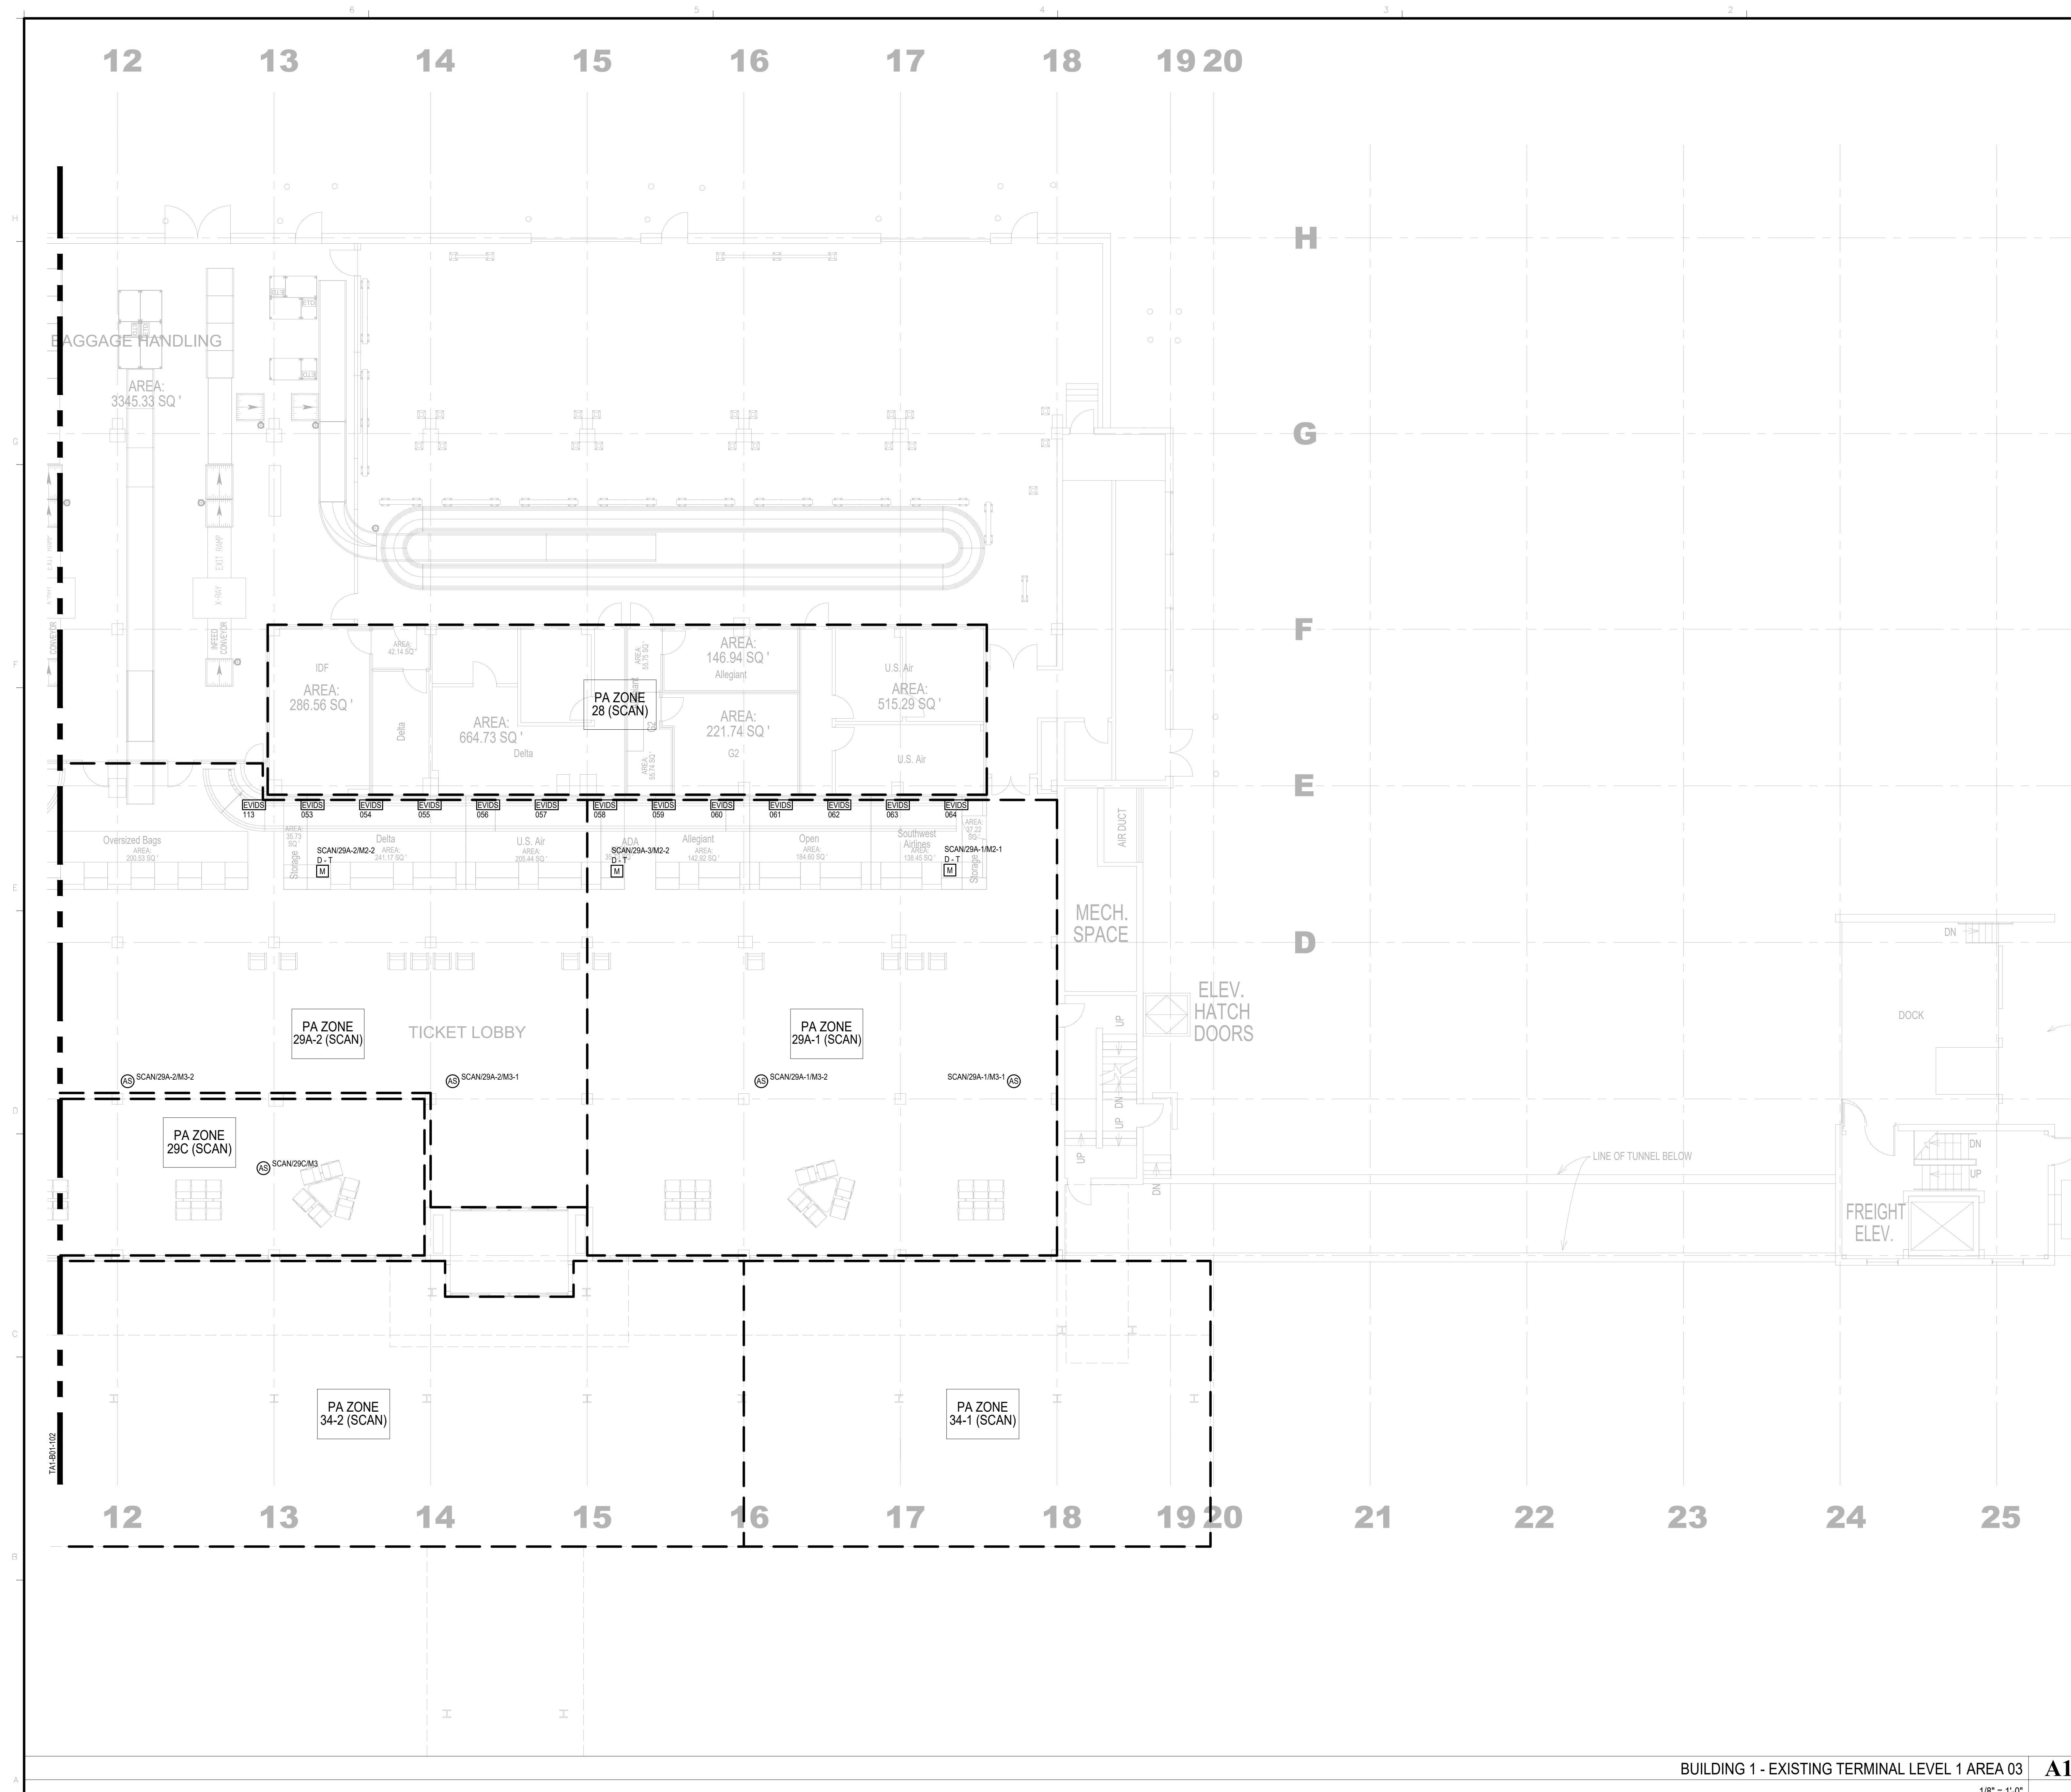


BUILDING 1 - EXISTING TERMINAL LEVEL 1 AREA 03

	A1
--	-----------

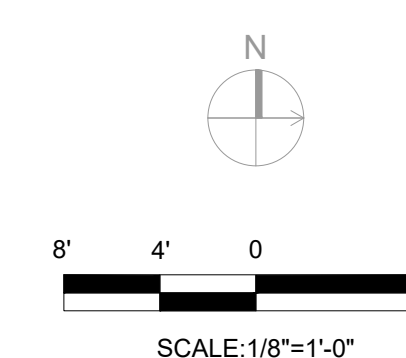

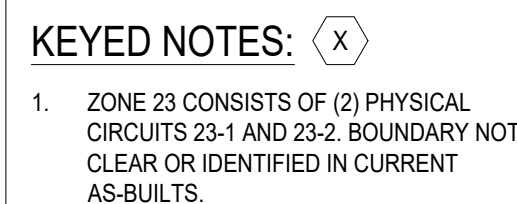

KEY PLAN

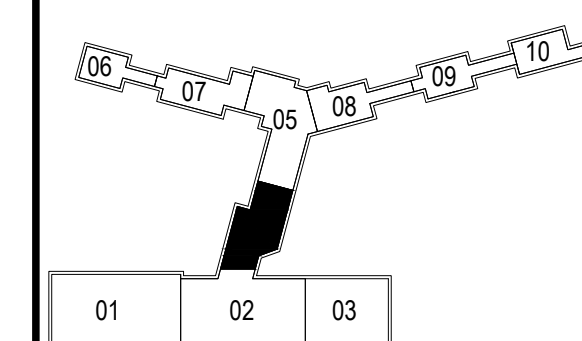

DATE 05/23/25
ISSUED FOR: 100% DESIGN

PROJECT NO.	6328
ISSUED BY	HNTB
DRAWN BY	KKE
CHECKED BY	JCK
APPROVED BY	MD


[illegible]


SHEET TITLE & NUMBER
EXISTING TERMINAL
LEVEL 1 AREA 04

Copyright HNTB Corporation 2025

BUILDING 1 - EXISTING TERMINAL LEVEL 1 AREA 04

A1
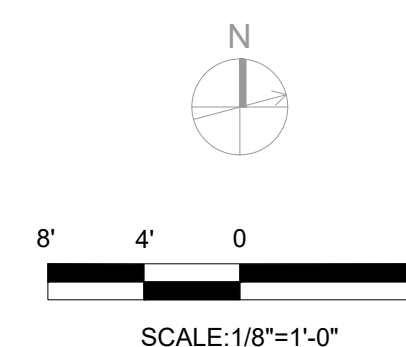
$$1/8" = 1'-0"$$

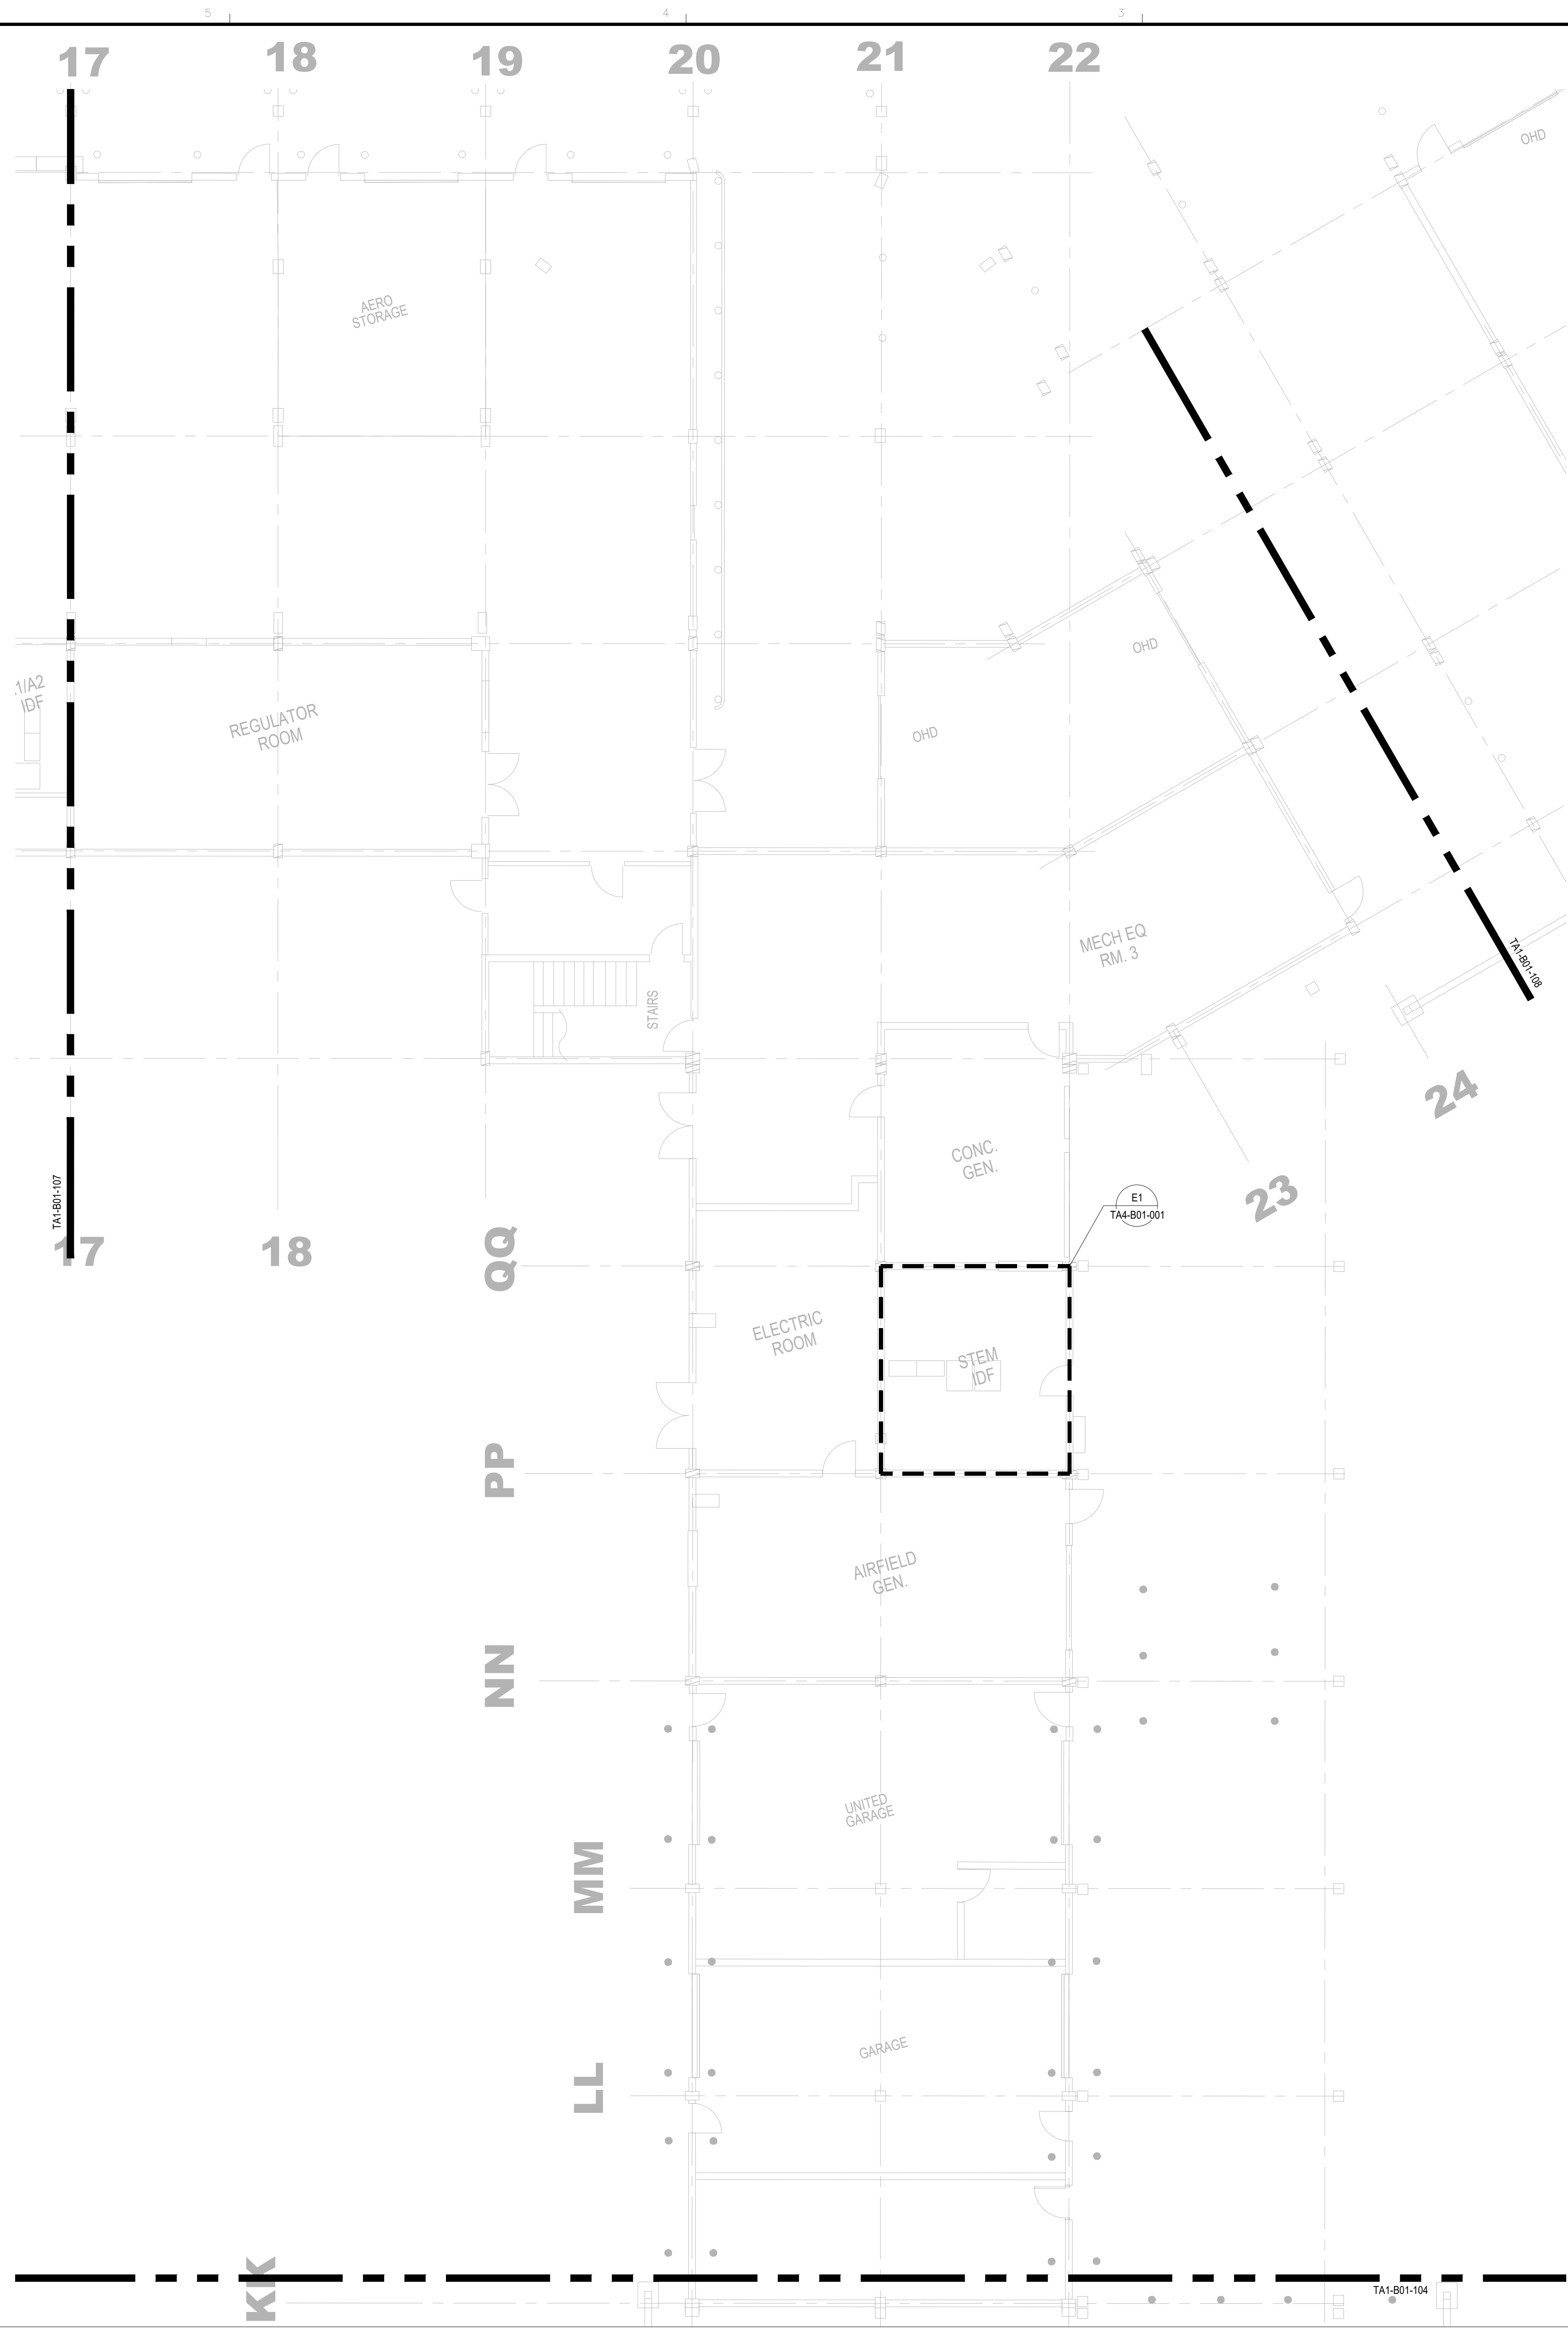


BUILDING 1 - EXISTING TERMINAL LEVEL 1 AREA 05

A1

1/8" = 1'-0"



8' 4' 0' 8'
SCALE: 1/8"=1'-0"

HNTB

HNTB Corporation
715 Kirk Drive
Kansas City, Missouri 64105
(816) 472-1201

Burns

10733 Sunset Office Dr, Suite 215
St. Louis, MO 63127
(800) 803-1386


NOT FOR
CONSTRUCTION

OWNER/DEVELOPER:



DES MOINES INTERNATIONAL AIRPORT
DSM PA AND EVIDS SYSTEM REPLACEMENT
CONTRACT ID: 2025-01-10

KEY PLAN

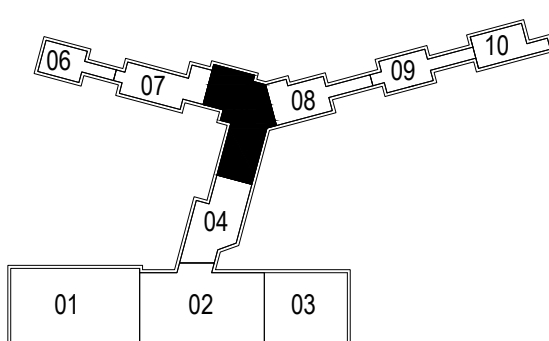

DATE 05/23/25
ISSUED FOR: 100% DESIGN
PROJECT NO. 63281
ISSUED BY HNTB
DRAWN BY KKB
CHECKED BY JCK
APPROVED BY MRH

REV	DATE	DESCRIPTION

SHEET TITLE & NUMBER
EXISTING TERMINAL
LEVEL 1 AREA 05

TA1-B01-105

Copyright HNTB Corporation 2025

NOT FOR
CONSTRUCTION


OWNER/DEVELOPER:



DES MOINES INTERNATIONAL AIRPORT
DSM PA AND EVIDS SYSTEM REPLACEMENT
 CONTRACT ID: 2025-01-10

CONTRACT ID: 2025-01-10

KEY PLAN

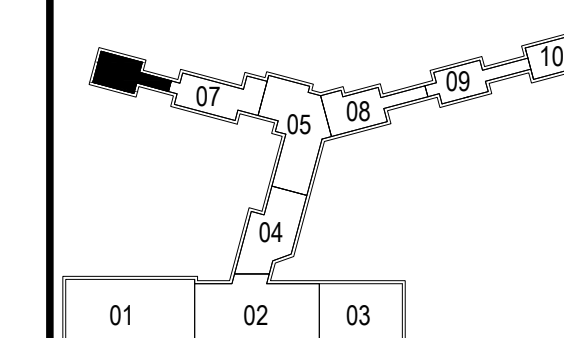


DATE	05/23/25
ISSUED FOR:	100% DESIGN
PROJECT NO.	6328
ISSUED BY	HNTB
DRAWN BY	KKB
CHECKED BY	JCK
APPROVED BY	MDH

[illegible]

SHEET TITLE & NUMBER
EXISTING TERMINAL
LEVEL 1 AREA 06

TA1-B01-106

Copyright HNTB Corporation 2025

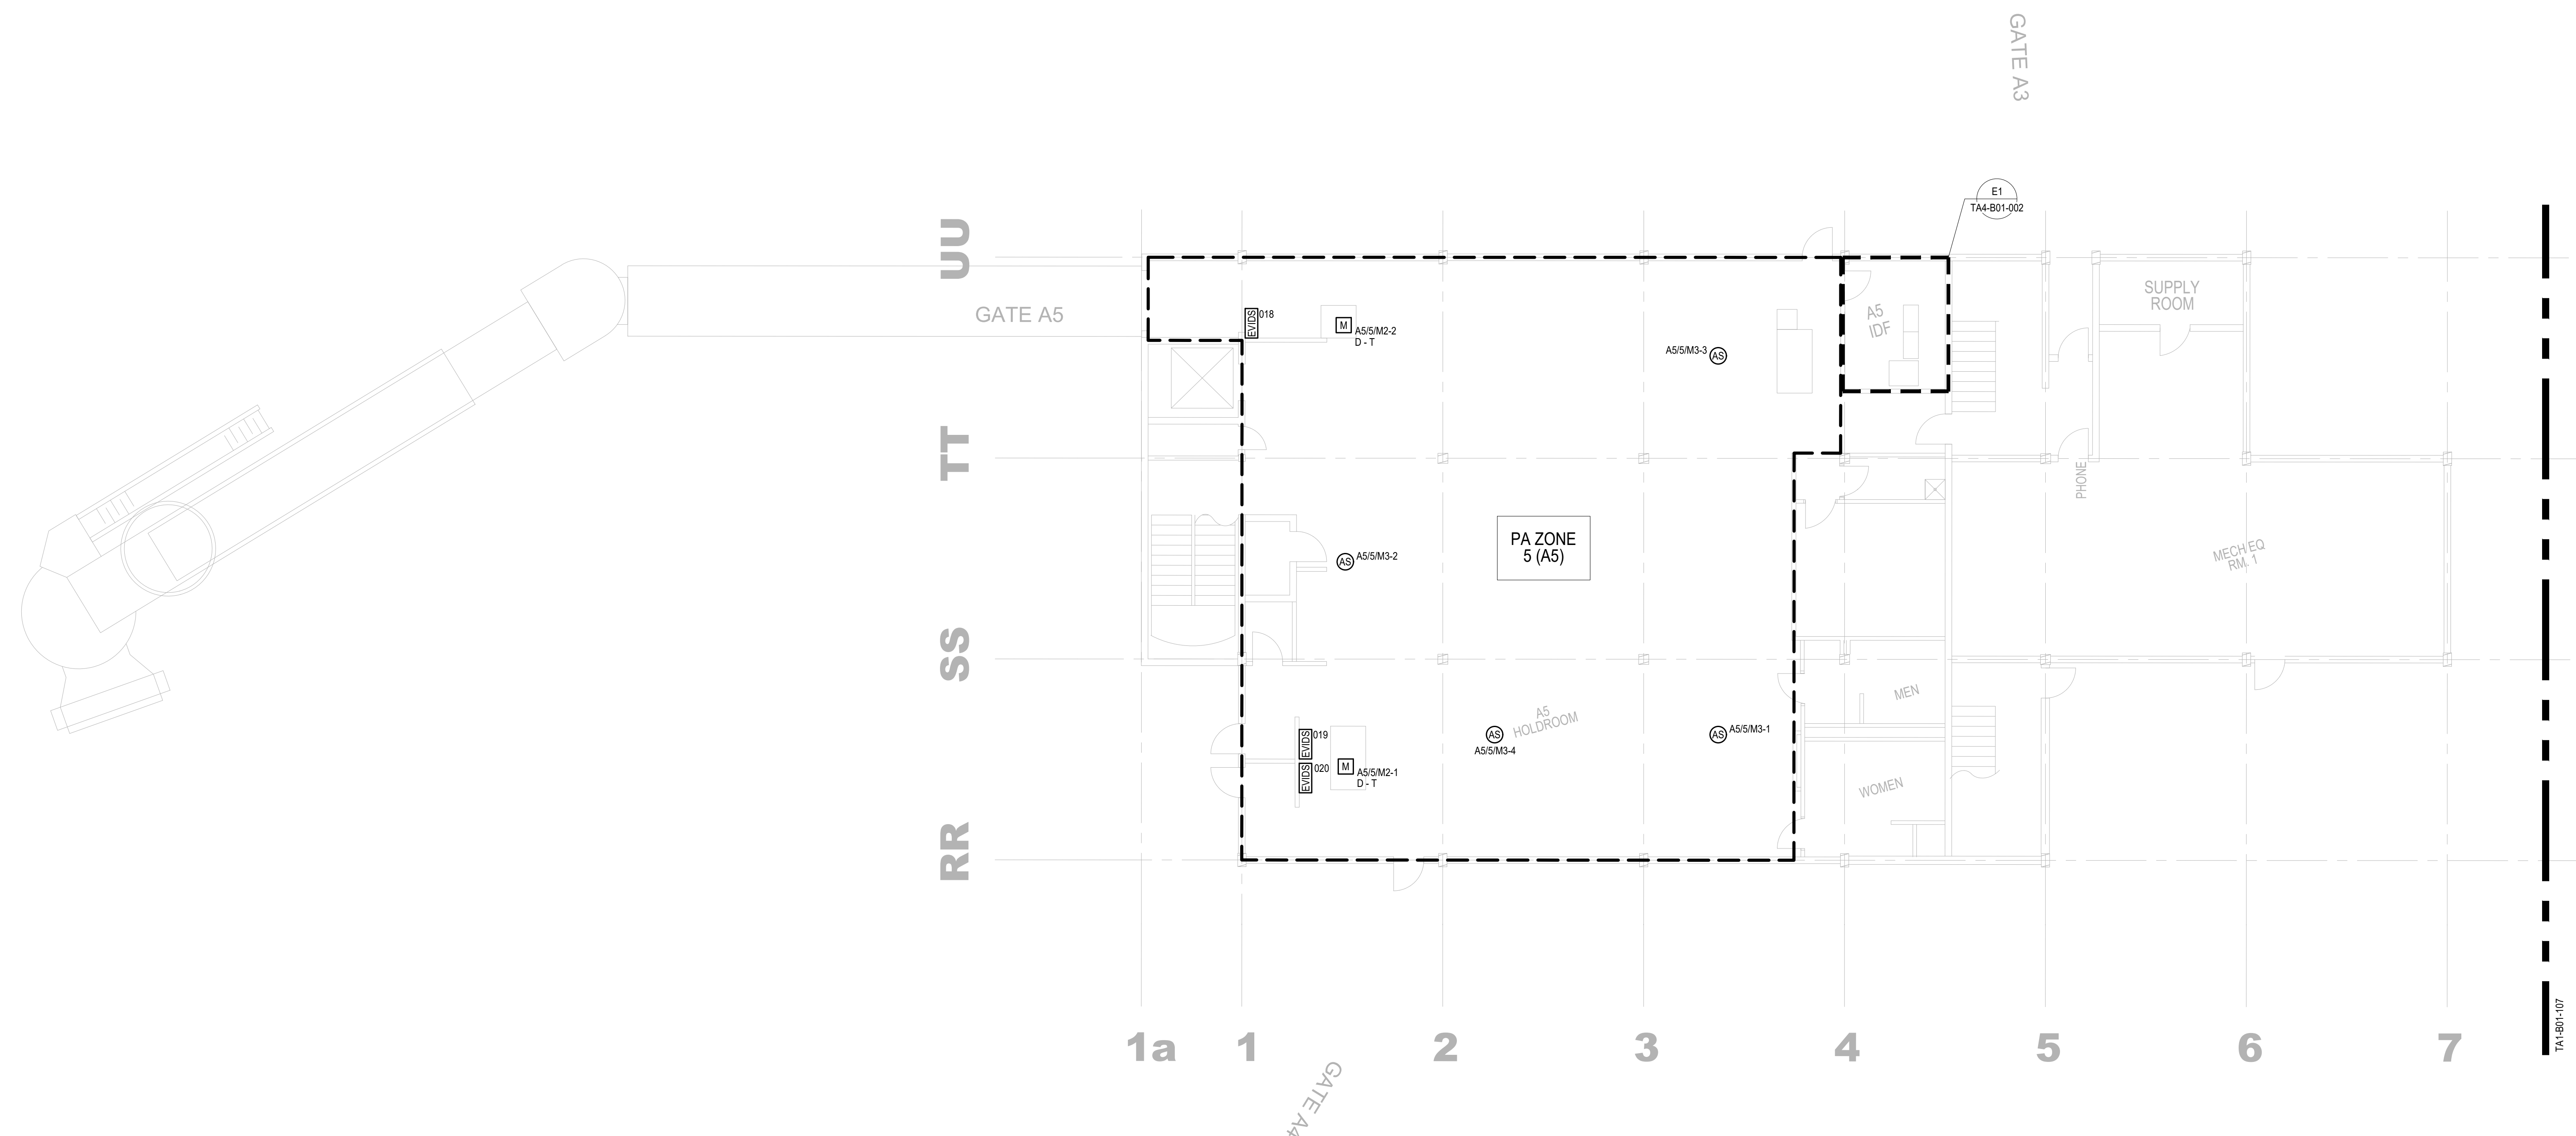

8' 4' 0'

SCALE: 1/8"=1'-0"

BUILDING 1 - EXISTING TERMINAL LEVEL 1 AREA 06

1/8" = 1'-0"

NOT FOR
CONSTRUCTION


OWNER/DEVELOPER:



DES MOINES INTERNATIONAL AIRPORT
DSM PA AND EVIDS SYSTEM REPLACEMENT
CONTRACT ID: 2025-01-10

CONTRACT ID: 2025-01-10

KEY PLAN

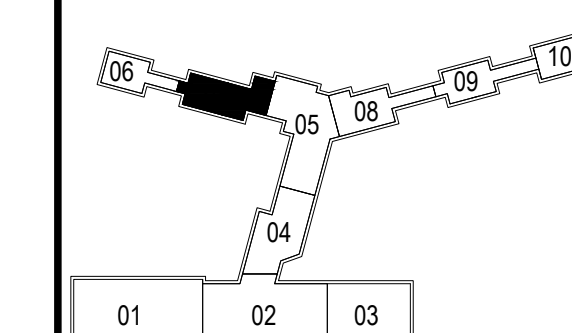


DATE	05/23/25
ISSUED FOR:	100% DESIGN
PROJECT NO.	6328
ISSUED BY	HNTB
DRAWN BY	KKB
CHECKED BY	JCK
APPROVED BY	MJD

[illegible]

SHEET TITLE & NUMBER
EXISTING TERMINAL
LEVEL 1 AREA 07

TA1-B01-107


Copyright HNTB Corporation 2025

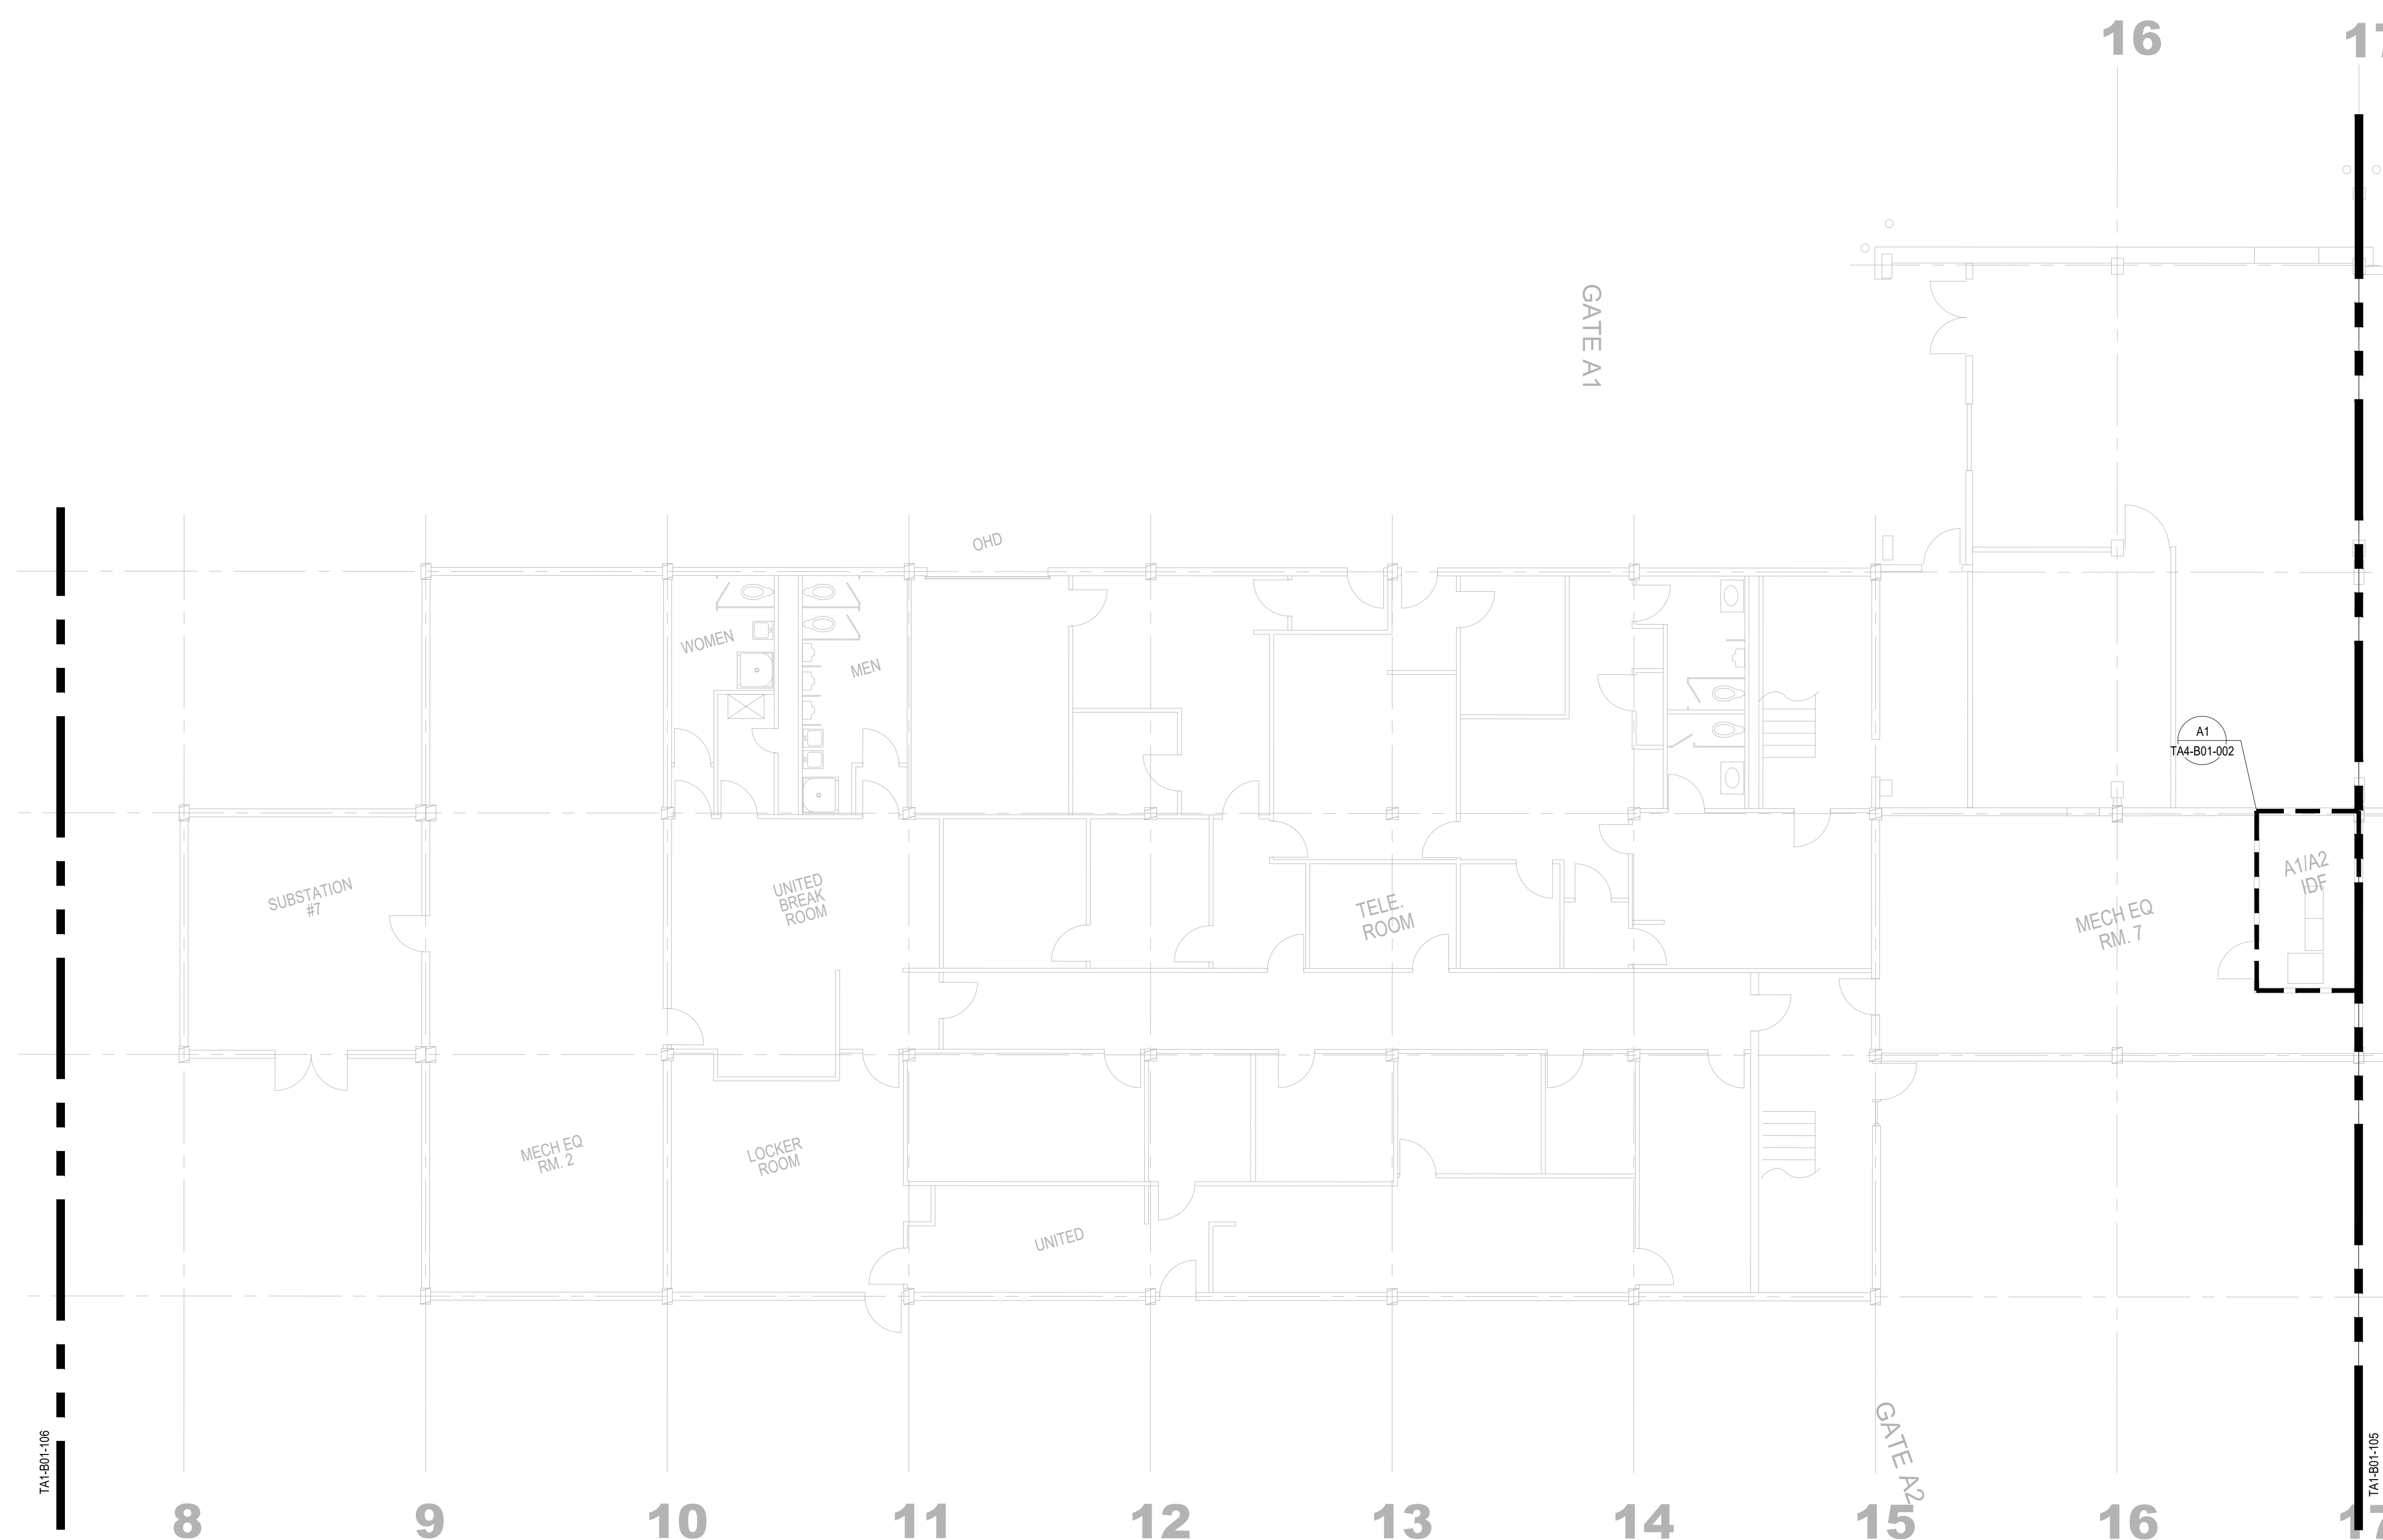


BUILDING 1 - EXISTING TERMINAL LEVEL 1 AREA 07

	A1
--	-----------

1/8" = 1'-0"

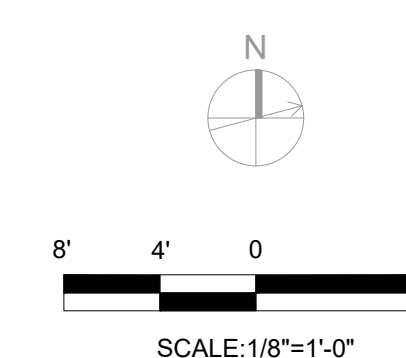

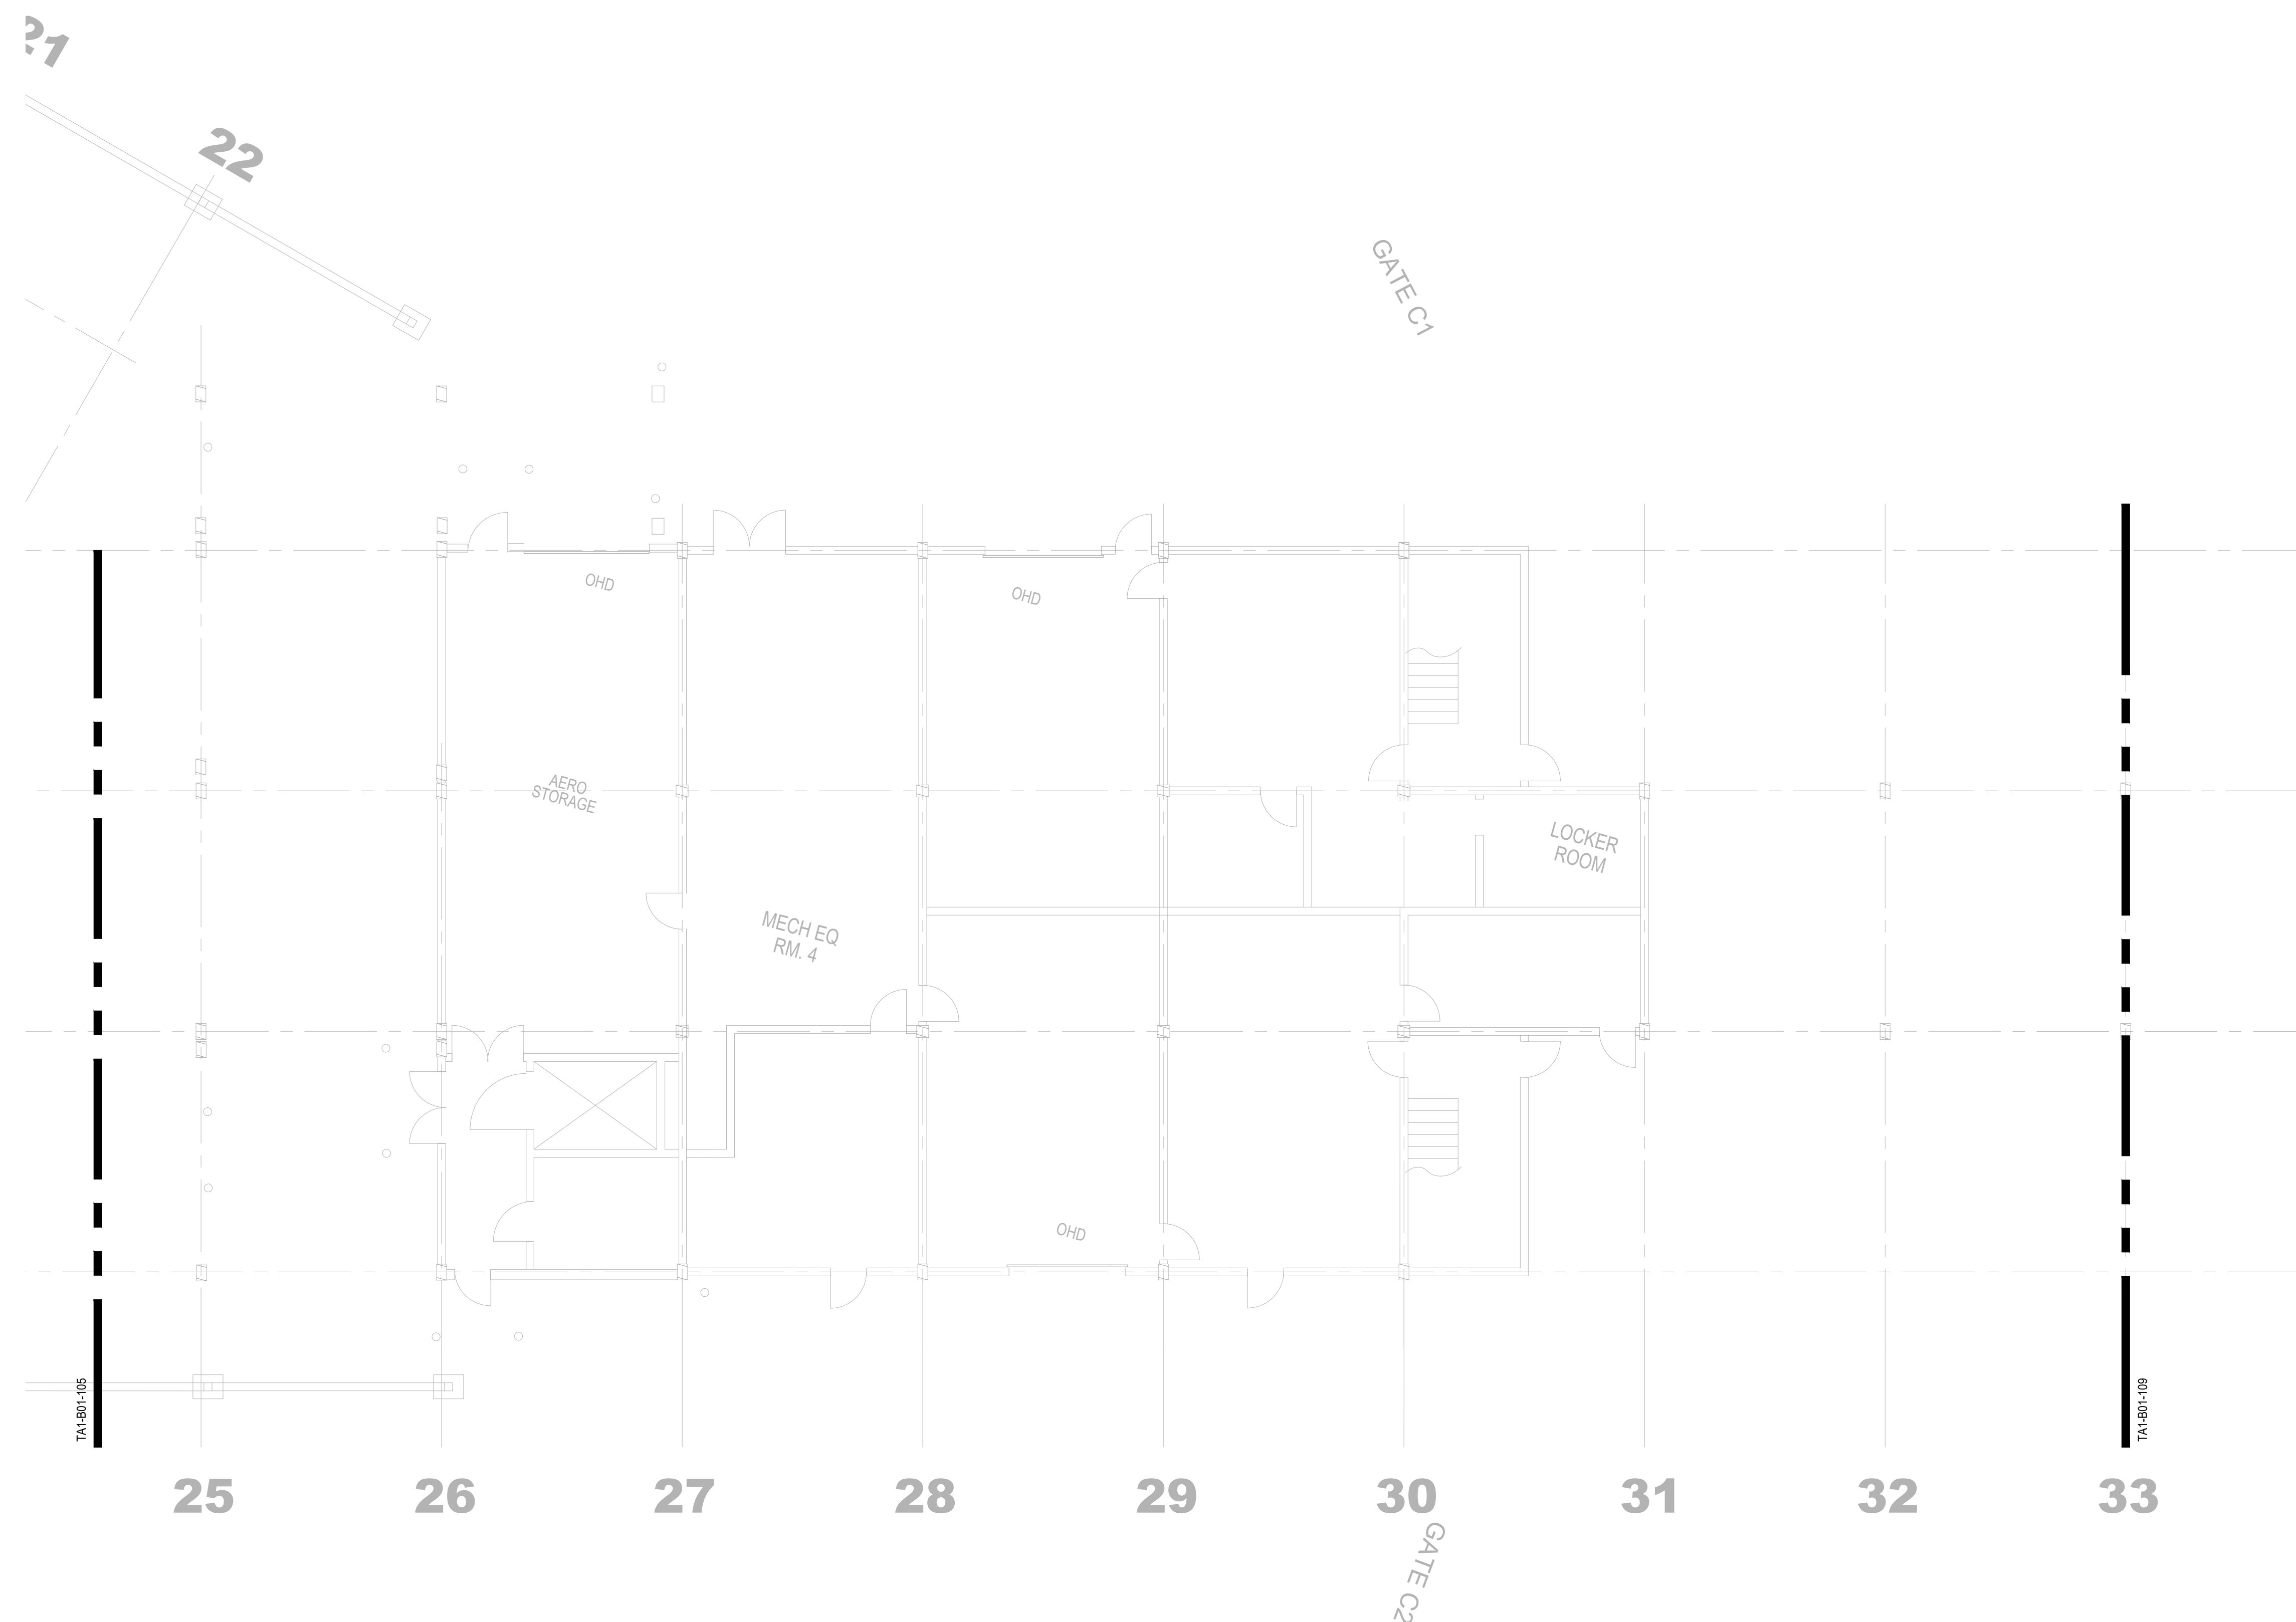

NOT FOR
CONSTRUCTION


OWNER/DEVELOPER:



DES MOINES INTERNATIONAL AIRPORT
DSM PA AND EVIDS SYSTEM REPLACEMENT
 CONTRACT ID: 2025-01-10

CONTRACT ID: 2025 01 10

KEY PLAN

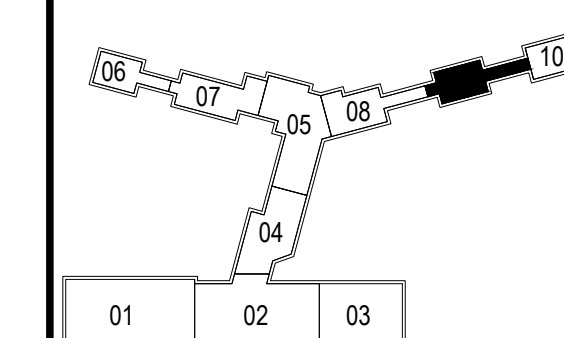


DATE 05/23/25
ISSUED FOR: 100% DESIGN

100% DESIGN	
PROJECT NO.	6328
ISSUED BY	HNTB
DRAWN BY	KKE
CHECKED BY	JCK
APPROVED BY	MRH


[illegible]

SHEET TITLE & NUMBER
EXISTING TERMINAL
LEVEL 1 AREA 09

TA1-B01-109

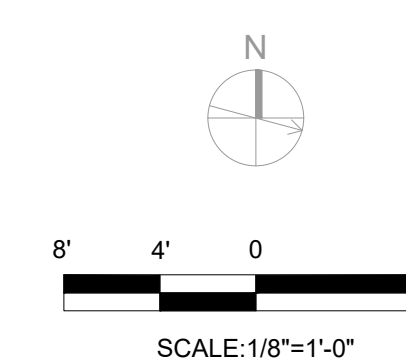



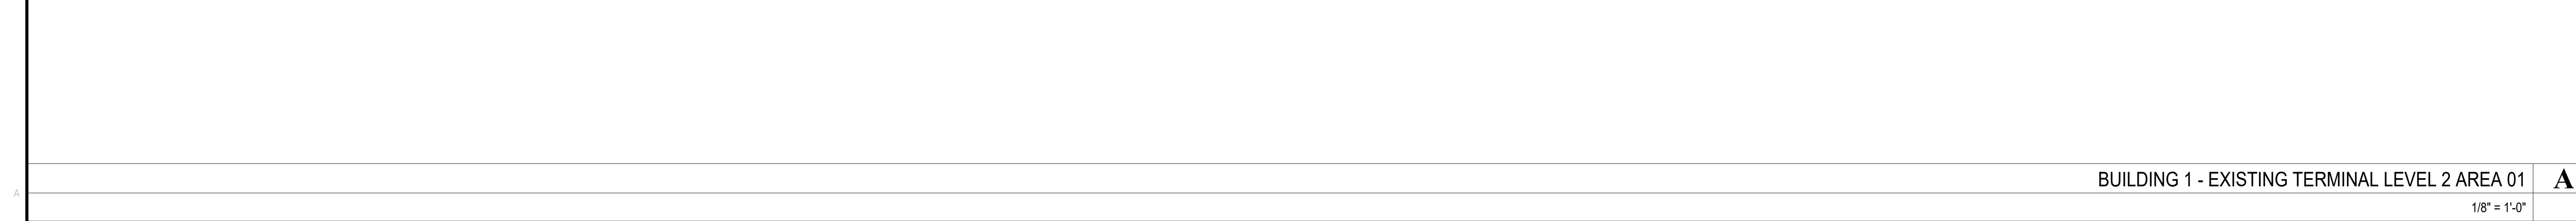


Copyright HNTB Corporation 2025

OWNER/DEVELOPER:



DES MOINES INTERNATIONAL AIRPORT
DSM PA AND EVIDS SYSTEM REPLACEMENT
CONTRACT ID: 2025-01-10

KEY PLAN


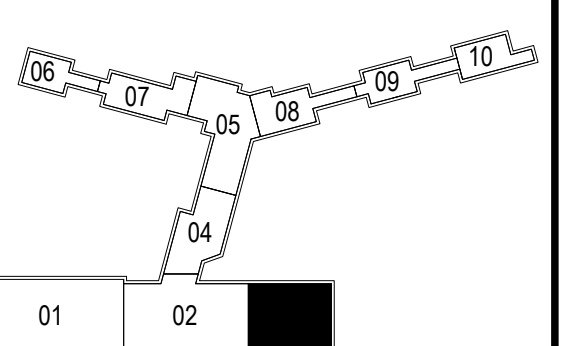


DATE	05/23/25
ISSUED FOR:	
100% DESIGN	
PROJECT NO.	63281
ISSUED BY	HNTB
DRAWN BY	KKB
CHECKED BY	JCK
APPROVED BY	MRH

[illegible]

SHEET TITLE & NUMBER
EXISTING TERMINAL
LEVEL 2 AREA 03

TA1-B01-203

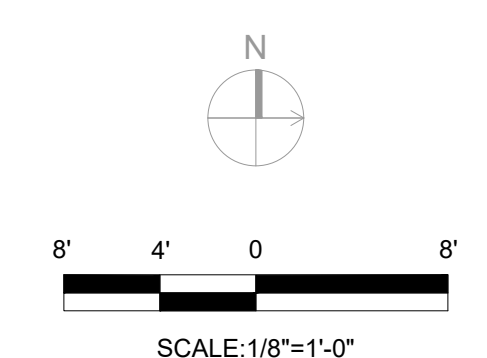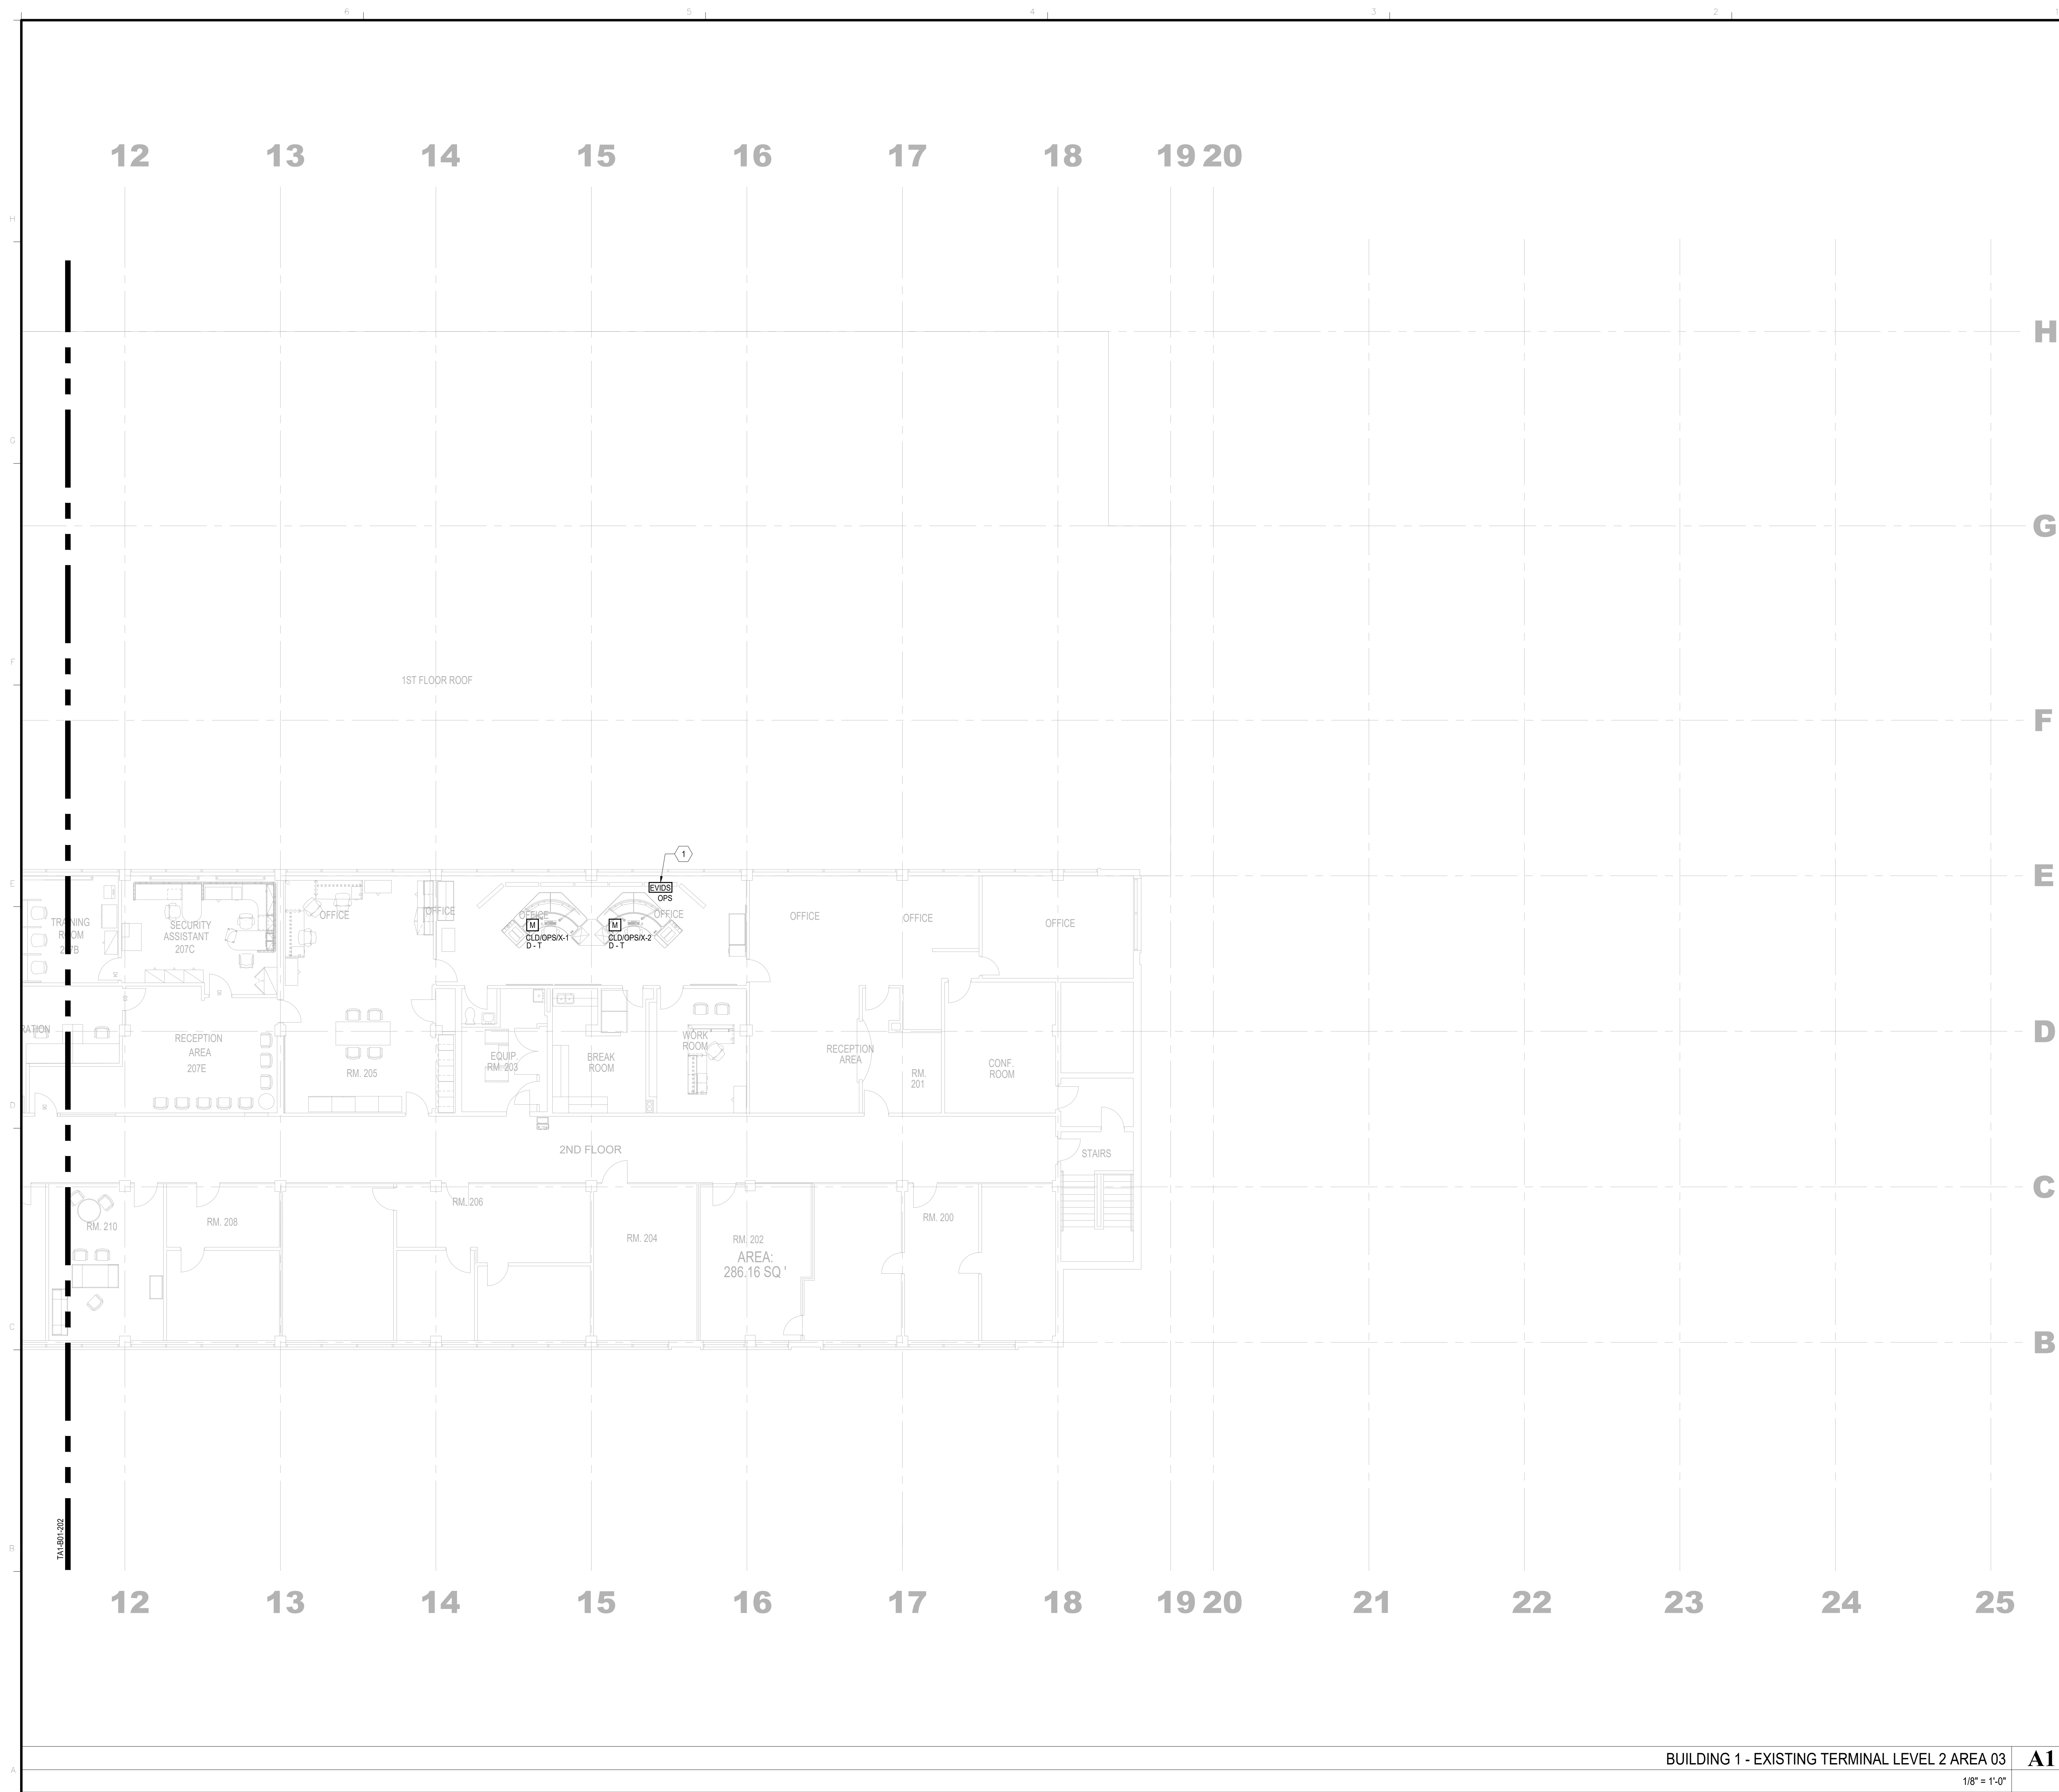

NOT FOR
CONSTRUCTION


OWNER/DEVELOPER:



DES MOINES INTERNATIONAL AIRPORT
DSM PA AND EVIDS SYSTEM REPLACEMENT
 CONTRACT ID: 2025-01-10

CONTRACT ID: 2025 01 10

KEY PLAN

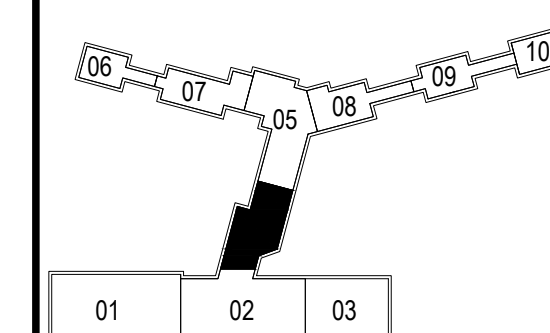

DATE 05/23/25
ISSUED FOR: 100% DESIGN

PROJECT NO.	6328
ISSUED BY	HNTB
DRAWN BY	KKE
CHECKED BY	JCK
APPROVED BY	MRH

[illegible]

SHEET TITLE & NUMBER
EXISTING TERMINAL
LEVEL 2 AREA 04

TA1-B01-204

Copyright HNTB Corporation 2025

KEYED NOTES:  X

1. ZONE 22 CONSISTS OF (6) PHYSICAL CIRCUITS 22-1 THRU 22-6. BOUNDARY NOT CLEAR OR IDENTIFIED IN CURRENT AS-BUILTS.
2. EXISTING DDC 014 AND A 9-WAY VIDEO SPLITTER LOCATED IN THE STEM COMM ROOM. ALL (3) TSA DISPLAYS SHOW THE SAME CONTENT.
3. OLD LOCATION OF 4TH TSA DISPLAY THAT HAS BEEN REMOVED. SHOWN FOR REFERENCE ONLY.




8' 4' 0'

SCALE: 1/8" = 1'-0"

BUILDING 1 - EXISTING TERMINAL LEVEL 2 AREA 04

	A1
--	-----------

1/8" = 1'-0"

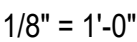

8' 4' 0' 8'

SCALE: 1/8" = 1'-0"

Copyright HNTB Corporation 2025


NOT FOR
CONSTRUCTION

OWNER/DEVELOPER:



DES MOINES INTERNATIONAL AIRPORT
DSM PA AND EVIDS SYSTEM REPLACEMENT
 CONTRACT ID: 2025-01-10

KEY PLAN

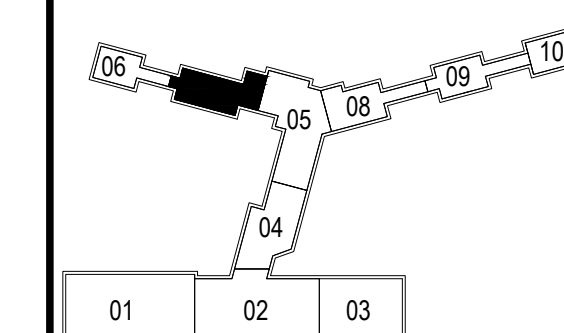

DATE	05/23/25
ISSUED FOR:	100% DESIGN
PROJECT NO.	6328
ISSUED BY	HNTB
DRAWN BY	KKE
CHECKED BY	JCK
APPROVED BY	MRH

[illegible]

SHEET TITLE & NUMBER
EXISTING TERMINAL
LEVEL 2 AREA 07

TA1-B01-207


Copyright HNTB Corporation 2025



BUILDING 1 - EXISTING TERMINAL LEVEL 2 AREA 07

	A1
--	-----------

1/8" = 1'-0"

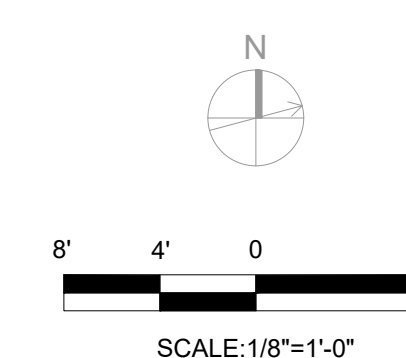



KEYED NOTES: 




Burns


10733 Sunset Office Dr, Suite 215
St. Louis, MO 63127
(800) 803-1386

OWNER/DEVELOPER:

DES MOINES INTERNATIONAL AIRPORT
DSM PA AND EVIDS SYSTEM REPLACEMENT
CONTRACT ID: 2025-01-10

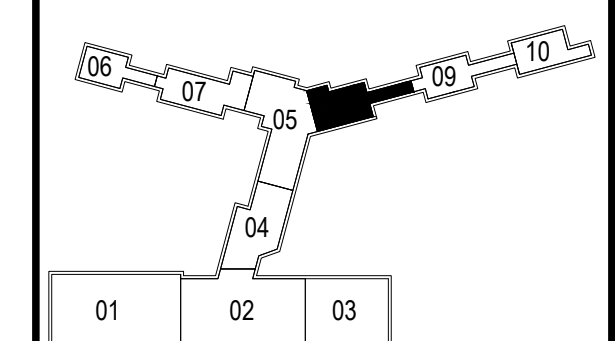[illegible]

TA1-B01-208

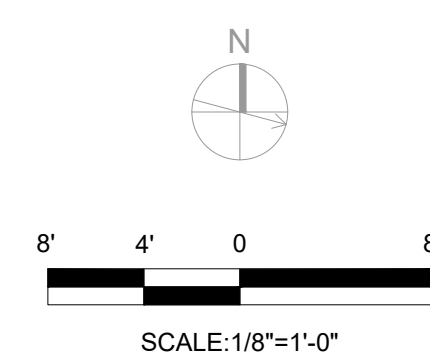

NOT FOR
CONSTRUCTION





DES MOINES INTERNATIONAL AIRPORT
DSM PA AND EVIDS SYSTEM REPLACEMENT
 CONTRACT ID: 2025-01-10

DATE	05/23/25
ISSUED FOR:	100% DESIGN
PROJECT NO.	63281
ISSUED BY	HNTB
DRAWN BY	KKB
CHECKED BY	JCK
APPROVED BY	MDU


[illegible]

SHEET TITLE & NUMBER
EXISTING TERMINAL
LEVEL 2 AREA 09

Copyright HNTB Corporation 2025

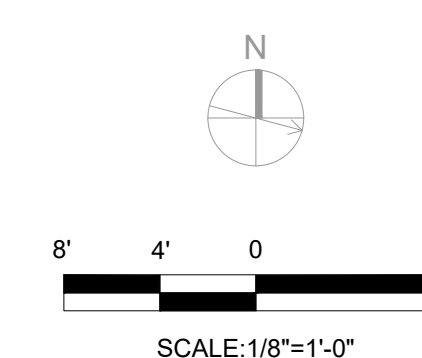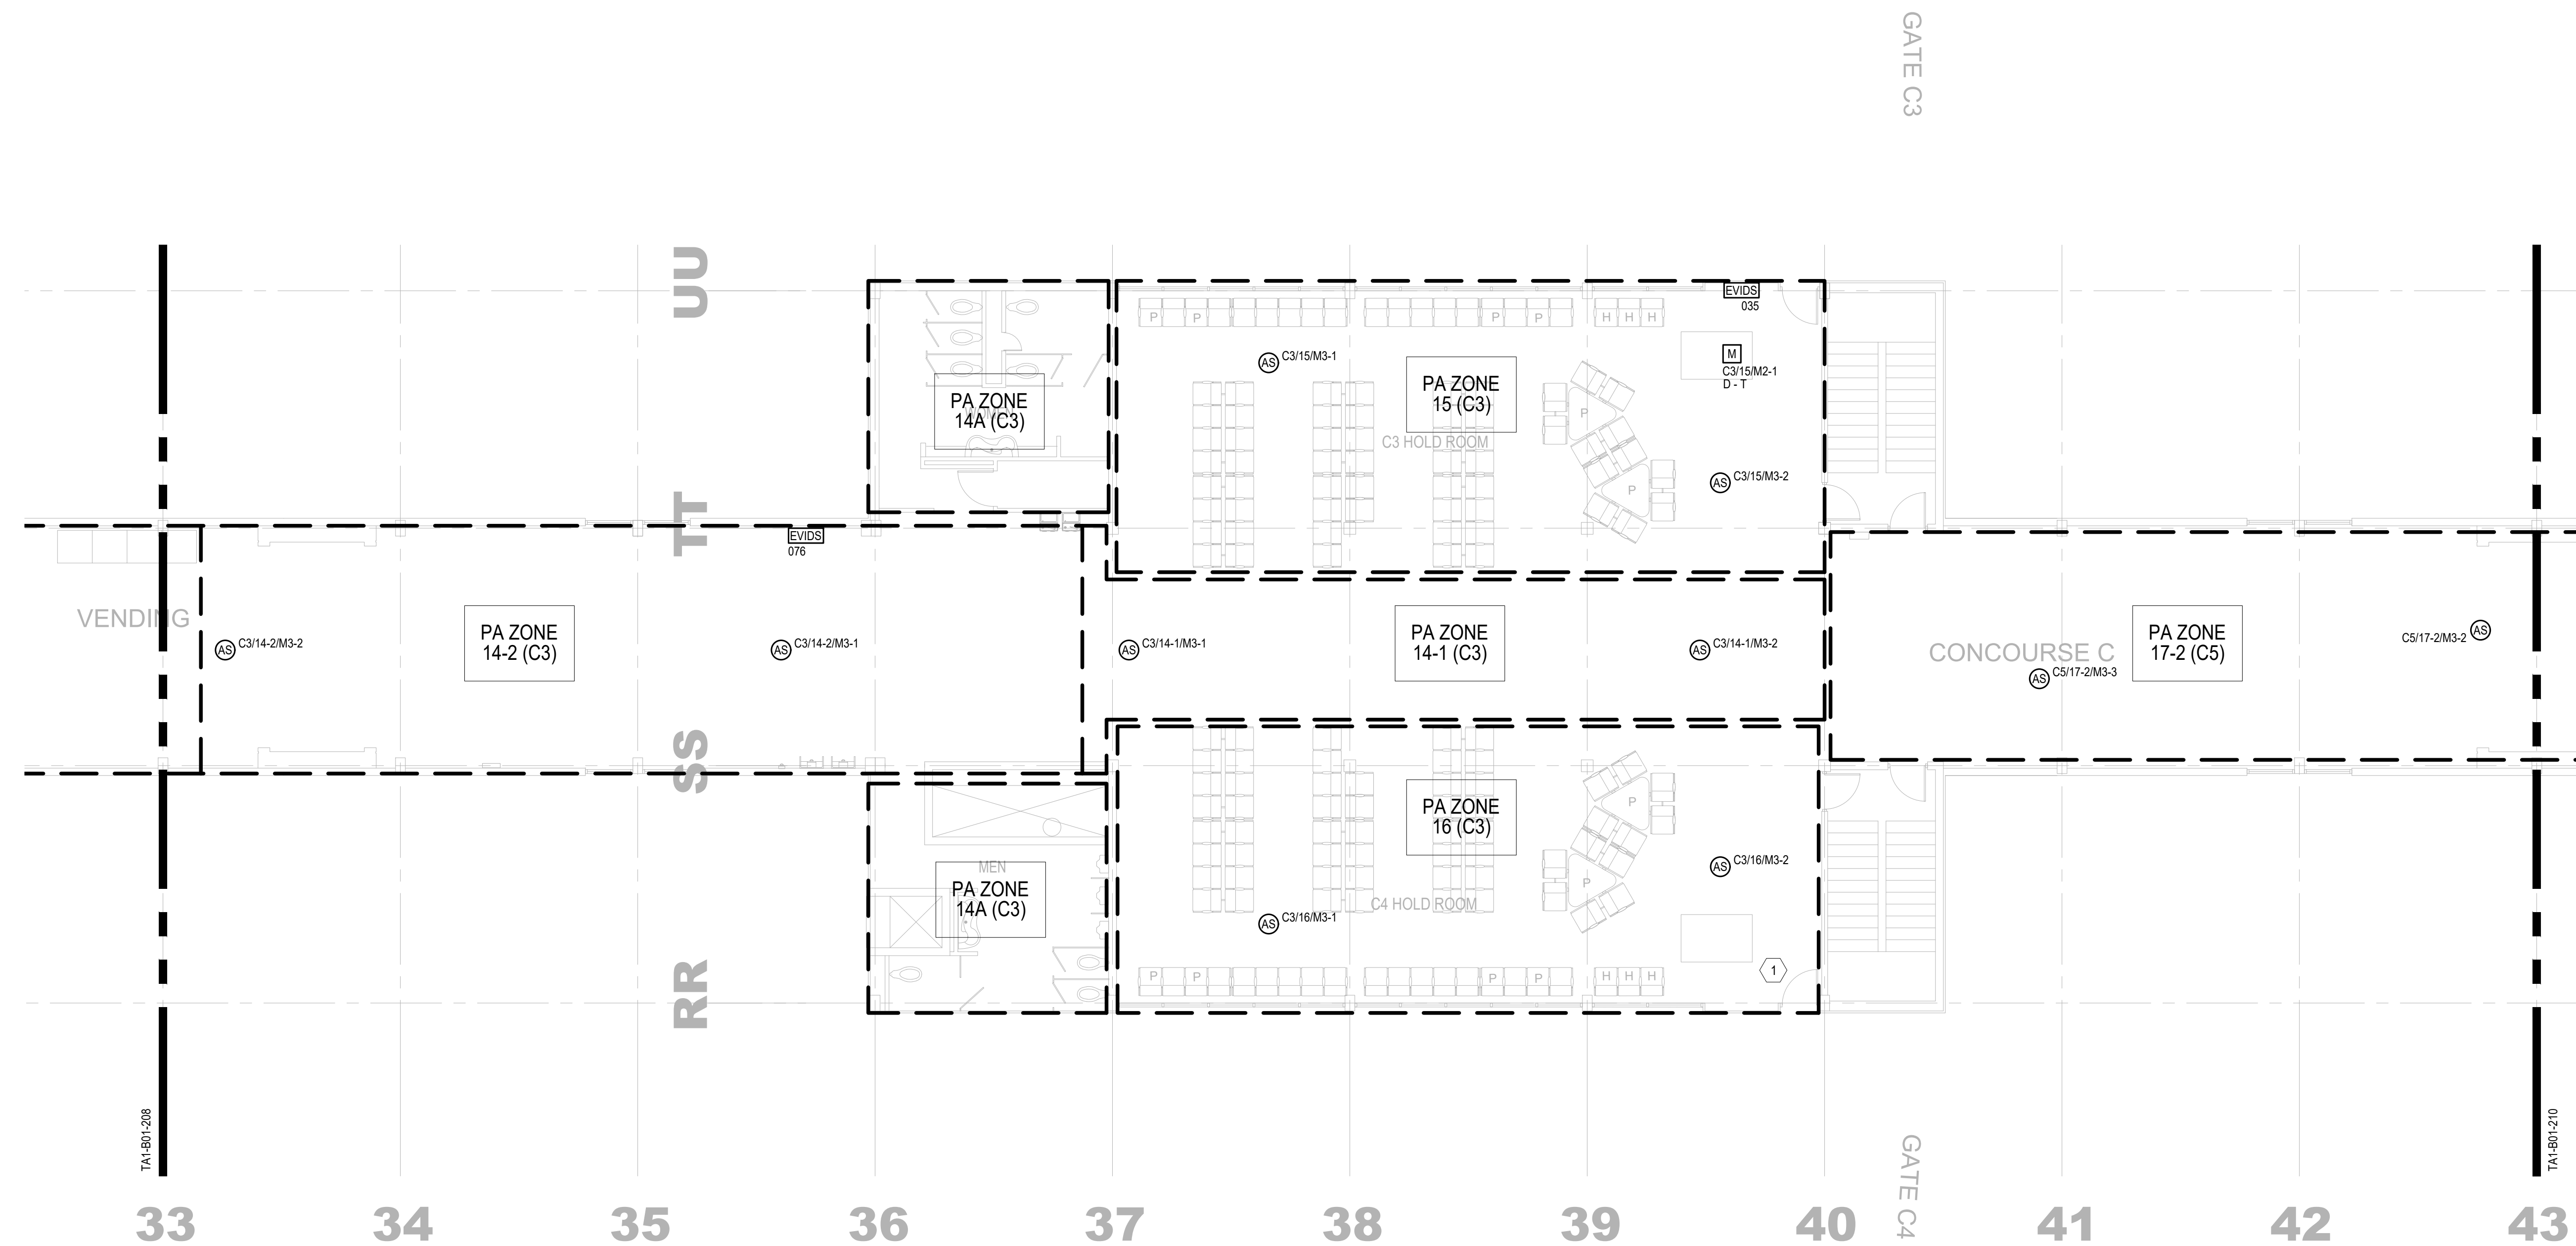

TA1-B01-210

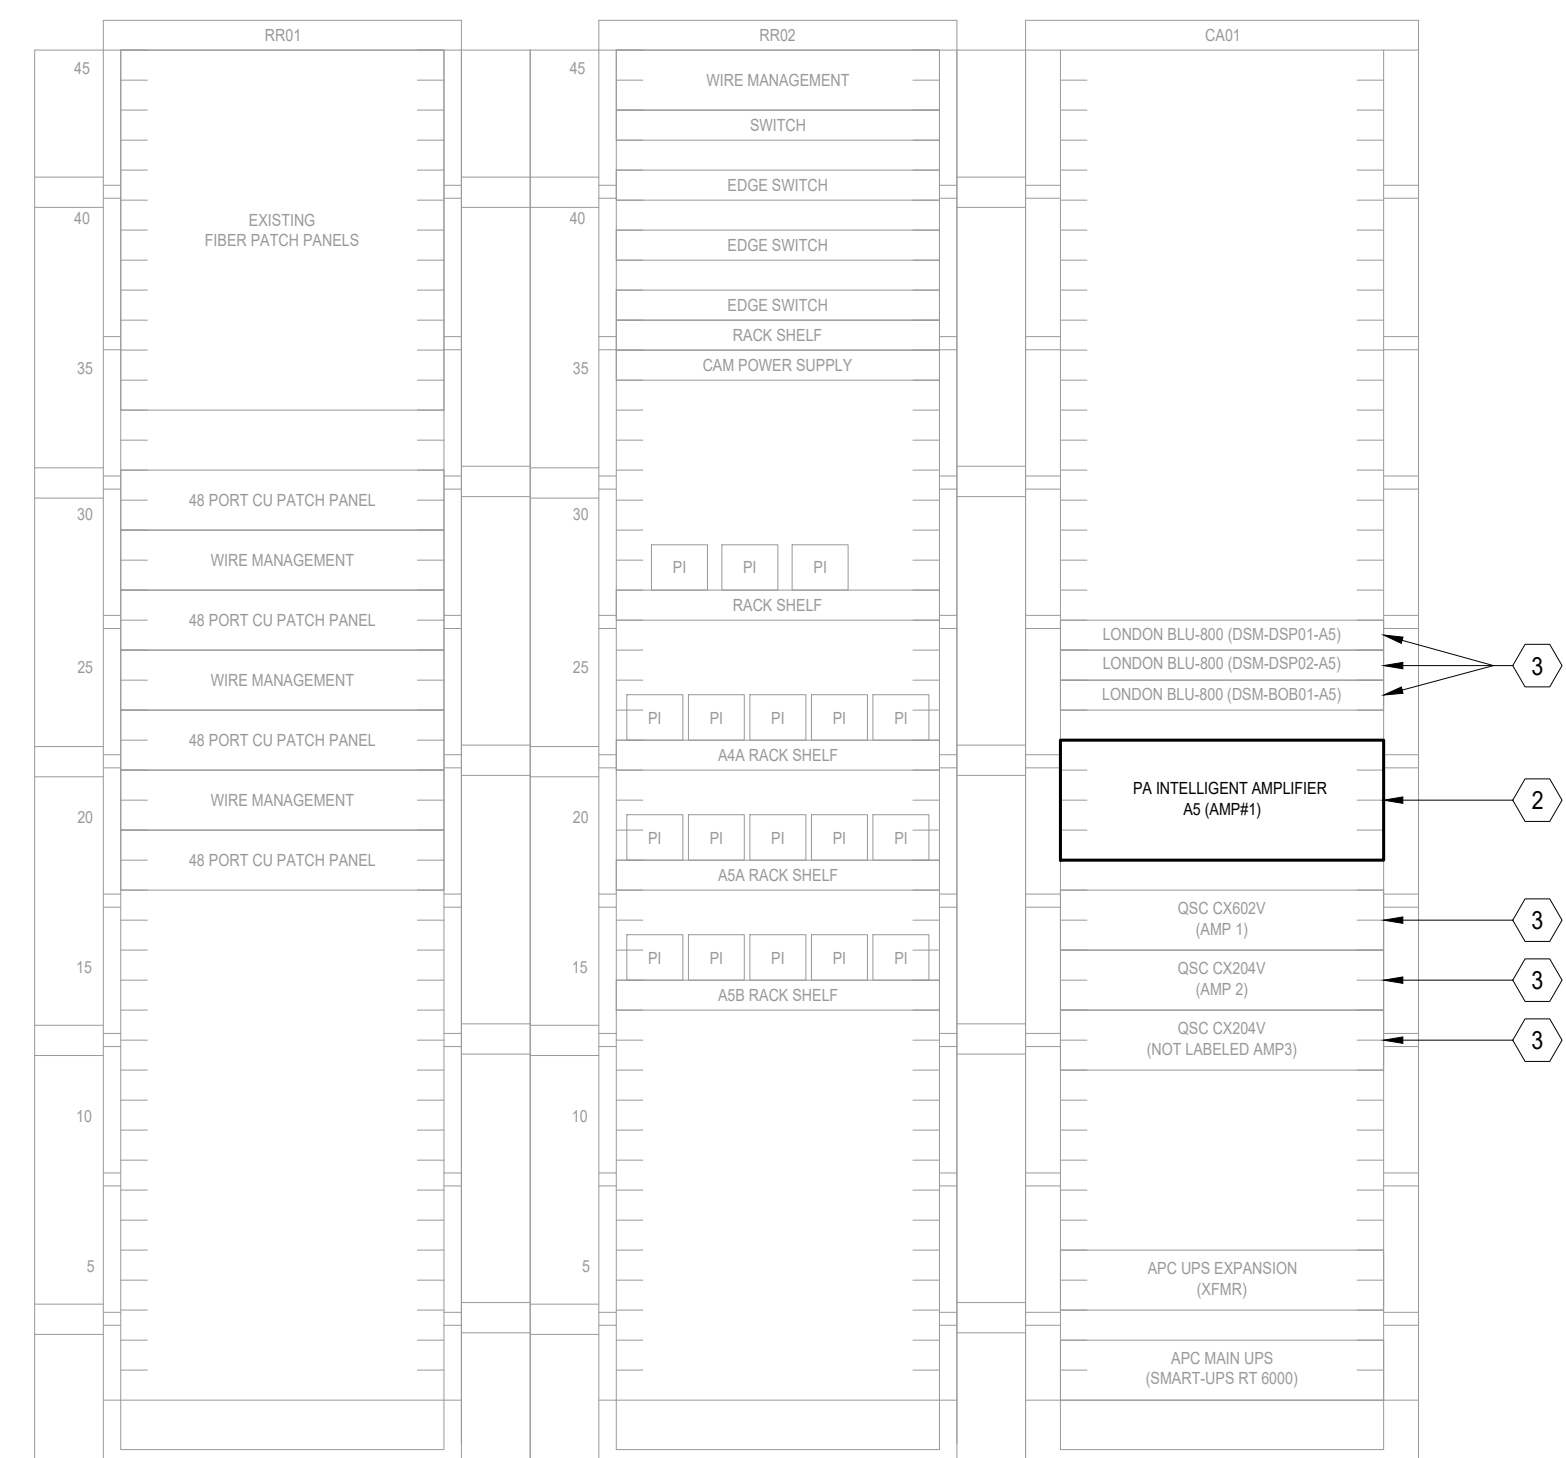A5 IDF CABINET/RACK ELEVATIONS **E4**

NTS

BUILDING 1 - LEVEL 1 AREA 06 - A5 IDF ENLARGED PLAN **E1**

1/4" = 1'-0"	A1 / TA1-B01-106
--------------	------------------

GENERAL NOTES:

1. LIGHT LINE WEIGHT INDICATES EXISTING EQUIPMENT.
2. DARK LINE WEIGHT INDICATES NEW ITEM AND/OR EXISTING TO BE REPLACED.

KEYED NOTES:

1. EXISTING 4-POST RACK HOUSING PA EQUIPMENT. REFER TO RACK ELEVATIONS FOR EXISTING COMPONENTS AND SCOPE OF WORK.
2. NEW INTELLIGENT PA AMPLIFIER. REFER TO SCHEDULE FOR AMP CARD CONFIGURATION AS WELL AS SPEAKER CIRCUIT CONNECTIONS.
3. EXISTING PA EQUIPMENT THAT WILL NO LONGER BE NEEDED AFTER NEW PA SYSTEM IS OPERATIONAL. REMOVE EQUIPMENT/CONNECTIONS AND TURN OVER TO THE AIRPORT. COORDINATE LOCATION OF STORAGE ROOM WITH THE AIRPORT PRIOR TO DEMO.

HNTB

HNTB Corporation
715 Kirk Drive
Kansas City, Missouri 64105
(816) 472-1201

Burns

(800) 803-1386

NOT FOR
CONSTRUCTION


OWNER/DEVELOPER:



DES MOINES INTERNATIONAL AIRPORT
DSM PA AND EVIDS SYSTEM REPLACEMENT
CONTRACT ID: 2025-01-10

CONTRACT ID: 2025-01-10


KEY PLAN

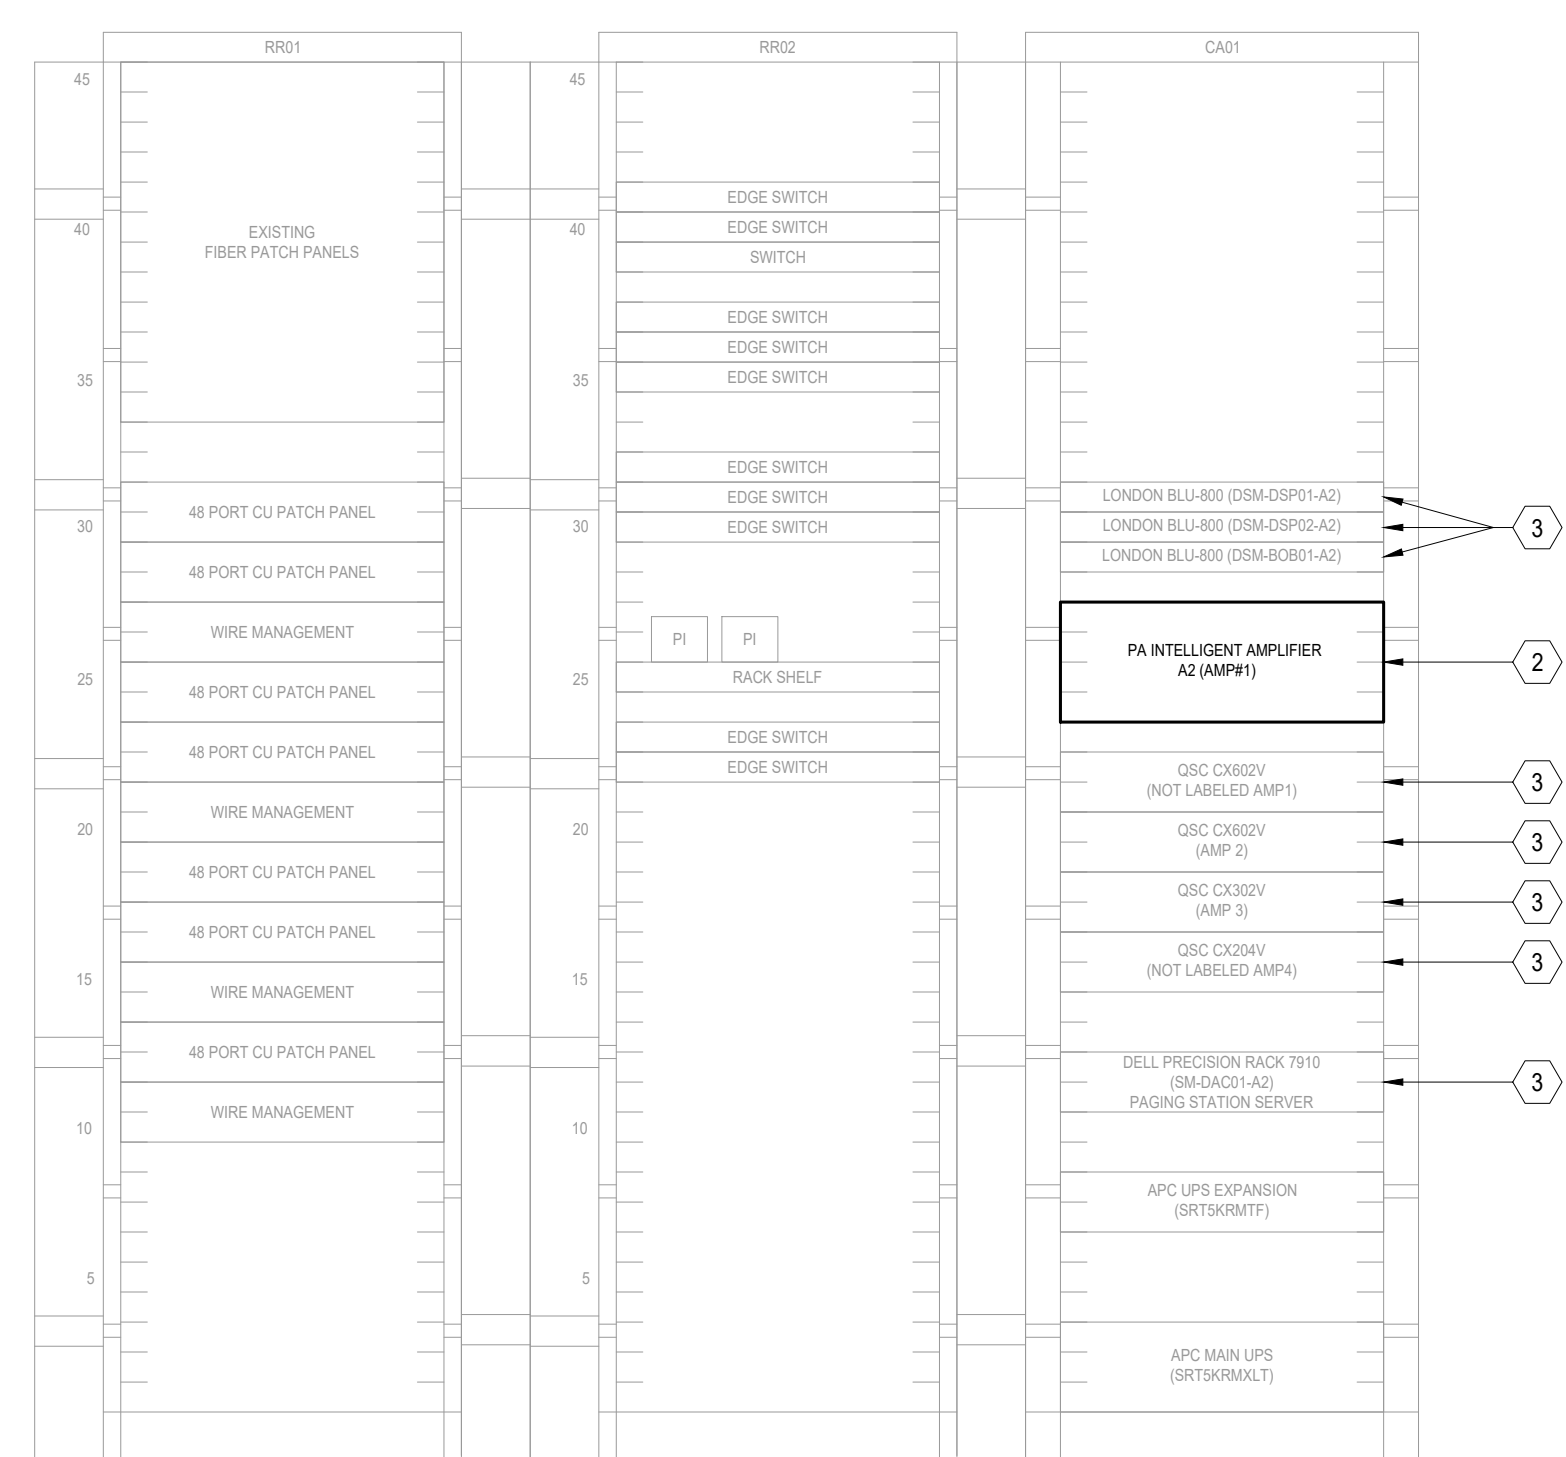A1/A2 IDF CABINET/RACK ELEVATIONS **A4**

NTS

BUILDING 1 - LEVEL 1 AREA 07 - A1/A2 IDF ENLARGED PLAN **A1**


1/4" = 1'-0"	A1 / TA1-B01-107
--------------	------------------

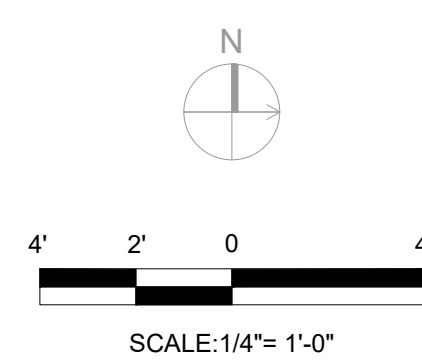

SHEET TITLE & NUMBER
EXISTING TERMINAL
ENLARGED PLANS

TA4-B01-002

Copyright HNTB Corporation 2025

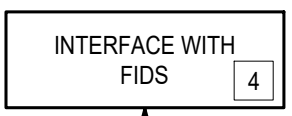

NO SCALE

Copyright HNTB Corporation 2025

- Copyright HNTB Corporation 2025

EXISTING PA ZONE SCHEDULE						
IDF FED FROM LOCATION	PA ZONE #	SPEAKER TYPE	LOCATION / DESCRIPTION	LEVEL	AREA	
A5	1	S4	GATE A5 HOLDROOM	2	06	
A5	2	S4	GATE A4 HOLDROOM	2	06	
A5	3-1	S6	CONCOURSE A - BETWEEN A3 & A4	2	06	
A5	3-2	S6	CONCOURSE A - BETWEEN A3 & A4	2	06 & 07	
A5	3A	S4	CONCOURSE A RESTROOMS	2	07	
A5	5	S2	GATE A5 HOLDROOM	1	06	
A2	6	S4	GATE A1 HOLDROOM	2	07	
A2	7	S4	GATE A2 HOLDROOM	2	07	
STEM	9	S4	POST SECURITY CIRCULATION	2	05	
STEM	11	EXISTING	CONCOURSE FOOD	2	05 & 08	
C3	12	S4	GATE C1 HOLDROOM	2	08	
C3	13	S4	GATE C2 HOLDROOM	2	08	
C3	15	S4	GATE C3 HOLDROOM	2	09	
C3	16	S4	GATE C4 HOLDROOM	2	09	
C5	18	S4	GATE C5 HOLDROOM	2	10	
C5	20	S4	GATE C7 HOLDROOM	2	10	
STEM	21-1	EXISTING	SCREENING CIRCULATION	2	06	
STEM	2-2	EXISTING	SCREENING CIRCULATION	2	06	
STEM	21-3	EXISTING	SCREENING CIRCULATION	2	06	
STEM	21-4	EXISTING	SCREENING CIRCULATION	2	06	
STEM	21-5	EXISTING	SCREENING CIRCULATION	2	06	
STEM	22-1	EXISTING	UPPER PRE SCREENING CIRCULATION	2	04	
STEM	22-2	EXISTING	UPPER PRE SCREENING CIRCULATION	2	04	
STEM	22-3	EXISTING	UPPER PRE SCREENING CIRCULATION	2	04	
STEM	22-4	EXISTING	UPPER PRE SCREENING CIRCULATION	2	04	
STEM	22-5	EXISTING	UPPER PRE SCREENING CIRCULATION	2	04	
STEM	22-6	EXISTING	UPPER PRE SCREENING CIRCULATION	2	04	
STEM	23-1	EXISTING	LOWER PRE SCREENING CIRCULATION	1	04	
STEM	23-2	EXISTING	LOWER PRE SCREENING CIRCULATION	1	04	
CLD	24	S4	LANDSIDE BAR AND GIFT SHOP	1	02	
SCAN	28	EXISTING	ATO AREA IN BACK OF TICKETING	1	02 & 03	
A2	8-1	S6	CONCOURSE A - BETWEEN A1 & A2	2	07	
A2	8-2	S6	CONCOURSE A - BETWEEN A1 & A2	2	05 & 07	
A2	10A	S5	CONCOURSE FOOD WEST	2	07	
A2	10B-1	S5	CONCOURSE FOOD EAST	2	06	
A2	10B-2	S5	CONCOURSE FOOD EAST	2	06	
C3	14-1	S6	CONCOURSE C - BETWEEN C3 & C4	2	09	
C3	14-2	S6	CONCOURSE C - BETWEEN C3 & C4	2	09	
C3	14-3	S6	CONCOURSE C - BETWEEN C1 & C2	2	08	
C3	14-4	S6	CONCOURSE C - BETWEEN C1 & C2	2	08	
C3	14A	S4	CONCOURSE C - RESTROOMS	2	09	
C5	17-1	S6	CONCOURSE C - BETWEEN C5 THRU C7	2	10	
C5	17-2	S6	CONCOURSE C - BETWEEN C5 THRU C7	2	09 & 10	
C5	19-1	S4	GATE C6 HOLDROOM	2	10	
C5	19-2	S4	GATE C6 HOLDROOM	2	10	
CLD	25A	S4	LANDSIDE RESTAURANT AND BAR	1	02	
CLD	25B	S4	LANDSIDE RESTAURANT AND BAR	1	02	
CLD	26-1	S4	MAIN CIRCULATION	1	02	
CLD	26-2	S4	MAIN CIRCULATION	1	02	
CLD	26-3	S4	MAIN CIRCULATION	1	02	
CLD	26-4	S4	MAIN CIRCULATION	1	02	
CLD	26-5	S4	MAIN CIRCULATION	1	02	
CLD	26A	S4	TICKETING RESTROOMS	1	02	
CLD	27A	S2	TSA BAG SCREENING	1	01	
CLD	27B	S2	BAG CLAIM EAST	1	01	
CLD	27C	S2	BAG CLAIM WEST	1	01	
CLD	27D-1	S4	BAG CLAIM CIRCULATION	1	01	
CLD	27D-2	S3	BAG CLAIM CIRCULATION	1	01	
CLD	27D-3	S3	BAG CLAIM CIRCULATION	1	01	
CLD	27D-4	S3	BAG CLAIM CIRCULATION	1	01	
CLD	27E	S4	BAG CLAIM RESTROOMS	1	01	
SCAN	29A-1	S4	TICKETING	1	01	
SCAN	29A-2	S4	TICKETING	1	02 & 03	
SCAN	29A-3	S4	TICKETING	1	02	
SCAN	29B	S4	TICKETING WEST VESTIBULE	1	02	
SCAN	29C	S4	TICKETING VIDEO WALL AREA	1	02 & 03	
SCAN	34-1	S1	CURBSIDE	1	03	
SCAN	34-2	S1	CURBSIDE	1	03	
SCAN	34-2	S1	CURBSIDE	1	02 & 03	
SCAN	34-3	S1	CURBSIDE	1	02	
SCAN	34-4	S1	CURBSIDE	1	01	
SCAN	34-5	S1	CURBSIDE	1	01	
SCAN	34-6	S1	SHUTTLE CANOPY	1	01	

EXISTING PA AMPLIFIER SCHEDULE										
IDF ROOM	AMPLIFIER	CHANNEL/WATTS	CH 1 TAG	CH 2 TAG	CH 3 TAG	CH 4 TAG	CH 5 TAG	CH 5 TAG	CH 7 TAG	CH 8 TAG
A2	QSC CX802V (AMP1)	2- 600W	10A	10B-1 & 10B-2	X	X	X	X	X	X
A2	QSC CX802V (AMP2)	2- 600W	8-1		X	X	X	X	X	X
A2	QSC CX302V (AMP3)	2- 300W	6	7	X	X	X	X	X	X
A2	QSC CX204V (AMP4)	4- 300W	NOT USED	NOT USED	6TV	7TV	X	X	X	X
A5	QSC CX802V (AMP1)	2- 600W	3-1	3-2	X	X	X	X	X	X
A5	QSC CX204V (AMP2)	4- 300W	1	2	5	3-A	X	X	X	X
A5	QSC CX204V (AMP3)	4- 300W	1TV	2TV	NOT USED	NOT USED	X	X	X	X
C3	QSC CX302V (AMP1)	2- 300W	NOT USED	14A	X	X	X	X	X	X
C3	QSC CX802V (AMP2)	2- 600W	14-3	14-4	X	X	X	X	X	X
C3	QSC CX802V (AMP3)	2- 600W	14-1	14-2	X	X	X	X	X	X
C3	QSC CX204V (AMP4)	4- 300W	15	16	12	13	X	X	X	X
C3	QSC CX108V (AMP5)	8- 100W	12TV	13TV	15TV	16TV	NOT USED	NOT USED	NOT USED	NOT USED
C5	QSC CX802V (AMP1)	2- 600W	17-1	17-2	X	X	X	X	X	X
C5	QSC CX204V (AMP2)	4- 300W	18	19-1	19-2	20	X	X	X	X
C5	QSC CX204V (AMP3)	4- 300W	18TV	19TV	20A	20TV	X	X	X	X
SCAN [1]	QSC CX302V (AMP1)	2- 300W	1	2	X	X	X	X	X	X
SCAN [1]	QSC CX108V (AMP2)	8- 100W	3	NOT USED	4	5	6	7	8	9
STEM	QSC CX802V (AMP1)	2- 600W	5-1	5-2	X	X	X	X	X	X
STEM	QSC CX204V (AMP2)	4- 300W	7	1111 TESTED	1-3	2-1	X	X	X	X
STEM	QSC CX204V (AMP3)	4- 300W	2-2	10	11	3-1	X	X	X	X
STEM	QSC CX204V (AMP4)	4- 300W	12	COULD NOT READ	4-2	4-3	X	X	X	X
STEM	QSC CX204V (AMP5)	4- 300W	6	16	9-1	2ND FLR RST	X	X	X	X
STEM	BOGEN M300(BIRD CALL)	2400W	10 A	10 C	X	X	X	X	X	X
CLOUD [2]	QSC CX802V (AMP1)	2- 600W	27D	27D-2	X	X	X	X	X	X
CLOUD [2]	QSC CX802V (AMP2)	2- 600W	27D-3	27D-4	X	X	X	X	X	X
CLOUD [2]	QSC CX204V (AMP3)	4- 300W	26-1	26-2	26-3	26-4	X	X	X	X
CLOUD [2]	QSC CX204V (AMP4)	4- 300W	26-5	SEAN OFFICE	27A	27C	X	X	X	X
CLOUD [2]	QSC CX108V (AMP5)	8- 100W	24	25A	25B	26A	27B	27E-1	NOT USED	NOT USED

NEW PA INTELLIGENT AMPLIFIER SCHEDULE																
ID#	ROOM	AMPLIFIER MAINFRAME ID	AMP CARDS NEEDED	AMP CARD 1-1 (WATTS/CIRCUIT)	AMP CARD 1-2 (WATTS/CIRCUIT)	AMP CARD 2-1 (WATTS/CIRCUIT)	AMP CARD 2-2 (WATTS/CIRCUIT)	AMP CARD 3-1 (WATTS/CIRCUIT)	AMP CARD 3-2 (WATTS/CIRCUIT)	AMP CARD 4-1 (WATTS/CIRCUIT)	AMP CARD 4-2 (WATTS/CIRCUIT)	AMP CARD 5-1 (WATTS/CIRCUIT)	AMP CARD 5-2 (WATTS/CIRCUIT)	AMP CARD 6-1 (WATTS/CIRCUIT)	AMP CARD 6-2 (WATTS/CIRCUIT)	BACK UP AMP CARD DUAL AMP (WATTS)
A2		AMP#1	6	600W / 10A	600W / 10B-1	600W / 10B-2	600W / NOT USED	600W / 8-1	600W / 8-1	300W / 6	300W / 7	300W / 6TV	300W / 7TV	BLANK	BLANK	DUAL 600W
A5		AMP#1	5	600W / 3-2	600W / 3-2	300W / 1	300W / 2A	300W / 3A	300W / 3A	300W / 1TV	BLANK	BLANK	BLANK	BLANK	BLANK	DUAL 600W
C3		AMP#1	6	300W / NOT USED	300W / 14A	600W / 14-3	600W / 14-4	600W / 14-1	600W / 14-2	300W / 15	300W / 16	300W / 12	300W / 13	BLANK	BLANK	DUAL 600W
C3		AMP#2	3	150W / 12TV	150W / 13TV	150W / 15TV	150W / 16TV	BLANK	BLANK	BLANK	BLANK	BLANK	BLANK	BLANK	BLANK	DUAL 150W
C5		AMP#1	6	600W / 17-1	600W / 17-2	300W / 18	300W / 19-1	300W / 19-2	300W / 20	300W / 18TV	300W / 19TV	300W / 20A	300W / 20TV	BLANK	BLANK	DUAL 600W
CLOUD [2]		AMP#1	7	600W / 2TD	600W / 2TD-2	600W / 2TD-3	600W / 2TD-4	300W / 26-1	300W / 26-2	300W / 26-3	300W / 26-4	300W / 26-5	300W / SEAN OFFICE	300W / 27A	300W / 27C	DUAL 600W
CLOUD [2]		AMP#2	4	150W / 24	150W / 26A	150W / 26B	150W / 27B	150W / 27E-1	BLANK	BLANK	BLANK	BLANK	BLANK	BLANK	BLANK	DUAL 150W
SCAN [1]		AMP#1	6	300W / 1	300W / 2	150W / 3	150W / NOT USED	150W / 4	150W / 5	150W / 6	150W / 7	150W / 8	150W / 9	BLANK	BLANK	DUAL 300W
STEM		AMP#1	7	600W / 5-1	600W / 5-2	300W / 7	300W / 1111 TESTED	300W / 1-3	300W / 2-1	300W / 2-2	300W / 10	300W / 11	300W / 3-1	600W / 2-10	600W / 7-10	DUAL 600W
STEM		AMP#2	5	300W / 12	300W / COULD NOT READ	300W / 4-2	300W / 4-3	300W / 6	300W / 16	300W / 9-1	300W / 2ND FLR RST	BLANK	BLANK	BLANK	BLANK	DUAL 300W

Copyright HNTB Corporation 2025

DEVICE ID	AIRPORT DEVICE NAME	DEVICE TYPE	QUANTITY OF DISPLAYS	DESCRIPTION	GENERAL DEFAULT CONTENT	LEVEL	AREA	SCOPE OF WORK / COMMENT
001	BAG CLAIM 1	LED DISPLAY	1 - LED	EXISTING BAG CLAIM #1 DOUBLE SIDED LED DISPLAY	BAG CLAIM #1 STATUS / INFORMATION	1	01	RECONNECT EXISTING LED SIGN VIA EXISTING ETHERNET CONVERTOR OR REPLACE AS NEEDED
002	BAG CLAIM 2	LED DISPLAY	1 - LED	EXISTING BAG CLAIM #2 DOUBLE SIDED LED DISPLAY	BAG CLAIM #2 STATUS / INFORMATION	1	01	RECONNECT EXISTING LED SIGN VIA EXISTING ETHERNET CONVERTOR OR REPLACE AS NEEDED
008	ARRFDS-BAGDEP2	EXISTING DDC2	1	BAGGAGE CLAIM DEPARTURES	DEPARTURES	1	01	INSTALL NEW SOFTWARE ON EXISTING DDC AND REPLICATED DEFAULT CONTENT
009	ARRFDS-BAGARR1	EXISTING DDC2	1	BAGGAGE CLAIM ARRIVALS	ARRIVALS	1	01	INSTALL NEW SOFTWARE ON EXISTING DDC AND REPLICATED DEFAULT CONTENT
010	ARRFDS-FOOD1	EXISTING DDC2	1	INFORMATION DESK DISPLAY 1 ARRIVALS	ARRIVALS	1	02	INSTALL NEW SOFTWARE ON EXISTING DDC AND REPLICATED DEFAULT CONTENT
011	ARRFDS-FOOD2	EXISTING DDC2	1	INFORMATION DESK DISPLAY 2 ARRIVALS	ARRIVALS	1	02	INSTALL NEW SOFTWARE ON EXISTING DDC AND REPLICATED DEFAULT CONTENT
012	ARRFDS-FOOD3	EXISTING DDC2	1	INFORMATION DESK DISPLAY 3 DEPARTURES	DEPARTURES	1	02	INSTALL NEW SOFTWARE ON EXISTING DDC AND REPLICATED DEFAULT CONTENT
013	ARRFDS-TICNTN	EXISTING DDC2	1	TICKET COUNTER NORTH DISPLAY 1	ARRIVALS	1	02	INSTALL NEW SOFTWARE ON EXISTING DDC AND REPLICATED DEFAULT CONTENT
014	ARRFDS-TSA4	EXISTING DDC2	3	TSA PASSENGER QUEUE	DEPARTURES AND TSA SCREENING INFORMATION	2	04	EXISTING DDC IN STEM COMM ROOM WITH VIDEO SPLITTER FEEDING 3 TSA DISPLAYS. UPDATE AND REPLICATE
015	ARRFDS-STEM5	EXISTING DDC2	1	CONCOURSE STEM DEPARTURES 1	DEPARTURES	2	05	INSTALL NEW SOFTWARE ON EXISTING DDC AND REPLICATED DEFAULT CONTENT
016	ARRFDS-STEM6	EXISTING DDC2	1	CONCOURSE STEM ARRIVALS	ARRIVALS	2	05	INSTALL NEW SOFTWARE ON EXISTING DDC AND REPLICATED DEFAULT CONTENT
017	ARRFDS-ESC59	EXISTING DDC2	1	PASSENGER GREETING AREA DISPLAY 2	DEPARTURES	1	04	INSTALL NEW SOFTWARE ON EXISTING DDC AND REPLICATED DEFAULT CONTENT
018	ARRFDS-ASA	EXISTING DDC2	1	GATE ASA	GATE ASA STATUS / INFORMATION	1	06	INSTALL NEW SOFTWARE ON EXISTING DDC AND REPLICATED DEFAULT CONTENT
019	ARRFDS-ASB	EXISTING DDC2	1	GATE ASB DISPLAY 1	GATE ASB STATUS / INFORMATION	1	06	INSTALL NEW SOFTWARE ON EXISTING DDC AND REPLICATED DEFAULT CONTENT
020	ARRFDS-ASC	EXISTING DDC2	1	GATE ASB DISPLAY 2	GATE ASC STATUS / INFORMATION	1	06	INSTALL NEW SOFTWARE ON EXISTING DDC AND REPLICATED DEFAULT CONTENT
023	ARRFDS-STEM3	EXISTING DDC2	1	CONCOURSE STEM DEPARTURES 2	DEPARTURES	2	05	INSTALL NEW SOFTWARE ON EXISTING DDC AND REPLICATED DEFAULT CONTENT
024	ARRFDS-FOOD4	EXISTING DDC2	1	INFORMATION DESK DISPLAY 3 DEPARTURES	DEPARTURES	1	02	INSTALL NEW SOFTWARE ON EXISTING DDC AND REPLICATED DEFAULT CONTENT
025	ARRFDS-TICSTH	EXISTING DDC2	1	TICKET COUNTER NORTH DISPLAY 2	DEPARTURES	1	02	INSTALL NEW SOFTWARE ON EXISTING DDC AND REPLICATED DEFAULT CONTENT
026	ARRFDS-A1	EXISTING DDC2	1	GATE A1	GATE A1 STATUS / INFORMATION	2	07	INSTALL NEW SOFTWARE ON EXISTING DDC AND REPLICATED DEFAULT CONTENT
027	ARRFDS-A2	EXISTING DDC2	1	GATE A2	GATE A2 STATUS / INFORMATION	2	07	INSTALL NEW SOFTWARE ON EXISTING DDC AND REPLICATED DEFAULT CONTENT
028	ARRFDS-RESTA	EXISTING DDC2	1	PORTER MALL DEPARTURES	DEPARTURES	2	05	INSTALL NEW SOFTWARE ON EXISTING DDC AND REPLICATED DEFAULT CONTENT
031	ARRFDS-A3	EXISTING DDC2	1	GATE A3	GATE A3 STATUS / INFORMATION	2	06	INSTALL NEW SOFTWARE ON EXISTING DDC AND REPLICATED DEFAULT CONTENT
032	ARRFDS-A4	EXISTING DDC2	1	GATE A4	GATE A4 STATUS / INFORMATION	2	06	INSTALL NEW SOFTWARE ON EXISTING DDC AND REPLICATED DEFAULT CONTENT
033	ARRFDS-C1	EXISTING DDC2	1	GATE C1	GATE C1 STATUS / INFORMATION	2	08	INSTALL NEW SOFTWARE ON EXISTING DDC AND REPLICATED DEFAULT CONTENT
035	ARRFDS-C3	EXISTING DDC2	1	GATE C3	GATE C3 STATUS / INFORMATION	2	09	INSTALL NEW SOFTWARE ON EXISTING DDC AND REPLICATED DEFAULT CONTENT
036	ARRFDS-C4	EXISTING DDC2	1	GATE C5A (OLD C4 RELOCATED)	GATE C5A STATUS / INFORMATION	2	10	INSTALL NEW SOFTWARE ON EXISTING DDC AND REPLICATED DEFAULT CONTENT
037	ARRFDS-C5	EXISTING DDC2	1	GATE C5	GATE C5 STATUS / INFORMATION	2	10	INSTALL NEW SOFTWARE ON EXISTING DDC AND REPLICATED DEFAULT CONTENT
038	ARRFDS-C6	EXISTING DDC2	1	NEWER GATE AAA (OLD GATE C6 DEVICE)	GATE AAA (OLD C6) STATUS / INFORMATION	2	06	INSTALL NEW SOFTWARE ON EXISTING DDC AND REPLICATED DEFAULT CONTENT
039	ARRFDS-C7	EXISTING DDC2	1	GATE C7	GATE C7 STATUS / INFORMATION	2	10	INSTALL NEW SOFTWARE ON EXISTING DDC AND REPLICATED DEFAULT CONTENT
040	ARRFDS-TC06	EXISTING DDC2	1	UNITED TICKET COUNTER	TICKET COUNTER TC06 STATUS / INFORMATION	1	02	INSTALL NEW SOFTWARE ON EXISTING DDC AND REPLICATED DEFAULT CONTENT
041	ARRFDS-TC01	EXISTING DDC2	1	UNITED TICKET COUNTER	TICKET COUNTER TC01 STATUS / INFORMATION	1	02	INSTALL NEW SOFTWARE ON EXISTING DDC AND REPLICATED DEFAULT CONTENT
042	ARRFDS-TC02	EXISTING DDC2	1	UNITED TICKET COUNTER	TICKET COUNTER TC02 STATUS / INFORMATION	1	02	INSTALL NEW SOFTWARE ON EXISTING DDC AND REPLICATED DEFAULT CONTENT
043	ARRFDS-TC04	EXISTING DDC2	1	UNITED TICKET COUNTER	TICKET COUNTER TC04 STATUS / INFORMATION	1	02	INSTALL NEW SOFTWARE ON EXISTING DDC AND REPLICATED DEFAULT CONTENT
044	ARRFDS-TC08	EXISTING DDC2	1	UNITED TICKET COUNTER	TICKET COUNTER TC08 STATUS / INFORMATION	1	02	INSTALL NEW SOFTWARE ON EXISTING DDC AND REPLICATED DEFAULT CONTENT
045	ARRFDS-TC10	EXISTING DDC2	1	FRONTIER TICKET COUNTER	TICKET COUNTER TC10 STATUS / INFORMATION	1	02	INSTALL NEW SOFTWARE ON EXISTING DDC AND REPLICATED DEFAULT CONTENT
046	ARRFDS-TC12	EXISTING DDC2	1	FRONTIER TICKET COUNTER	TICKET COUNTER TC12 STATUS / INFORMATION	1	02	INSTALL NEW SOFTWARE ON EXISTING DDC AND REPLICATED DEFAULT CONTENT
047	ARRFDS-TC13	EXISTING DDC2	1	FRONTIER TICKET COUNTER	TICKET COUNTER TC13 STATUS / INFORMATION	1	02	INSTALL NEW SOFTWARE ON EXISTING DDC AND REPLICATED DEFAULT CONTENT
048	ARRFDS-TC14	EXISTING DDC2	1	FRONTIER TICKET COUNTER	TICKET COUNTER TC14 STATUS / INFORMATION	1	02	INSTALL NEW SOFTWARE ON EXISTING DDC AND REPLICATED DEFAULT CONTENT
049	ARRFDS-TC16	EXISTING DDC2	1	ALLEGANT TICKET COUNTER	TICKET COUNTER TC16 STATUS / INFORMATION	1	02	INSTALL NEW SOFTWARE ON EXISTING DDC AND REPLICATED DEFAULT CONTENT
050	ARRFDS-TC18	EXISTING DDC2	1	ALLEGANT TICKET COUNTER	TICKET COUNTER TC18 STATUS / INFORMATION	1	02	INSTALL NEW SOFTWARE ON EXISTING DDC AND REPLICATED DEFAULT CONTENT
051	ARRFDS-TC22	EXISTING DDC2	1	ALLEGANT TICKET COUNTER	TICKET COUNTER TC22 STATUS / INFORMATION	1	02	INSTALL NEW SOFTWARE ON EXISTING DDC AND REPLICATED DEFAULT CONTENT
052	ARRFDS-TC24	EXISTING DDC2	1	ALLEGANT TICKET COUNTER	TICKET COUNTER TC24 STATUS / INFORMATION	1	02	INSTALL NEW SOFTWARE ON EXISTING DDC AND REPLIC

GENERAL NOTES:

1. TYPICAL EVIDS/FIDS ARCHITECTURE IS THAT EACH DDC DRIVES ONE DISPLAY. REFER TO SCHEDULE FOR EXCEPTIONS.
2. FIELD VERIFY THE CONTENT AT EACH DEVICE/DISPLAY AND REPLICATE THE SAME CONTENT AND FUNCTIONALITY ON THE NEW SYSTEM.
3. AIRPORT IS EXPECTING TO RENUMBER/RE-LABEL ALL GATES AND WILL PROVIDE A CROSS REFERENCE SHEET. THE CONTRACTOR TO COORDINATE ALL SOFTWARE ID PROGRAMMING AND PHYSICAL EQUIPMENT LABELING WITH THE AIRPORT.

HNTB

HNTB Corporation

715 Kirk Drive
Kansas City, Missouri 64105
(816) 472-1201

Burns

10733 Sunset Office Dr, Suite 215
St. Louis, MO 63127
(800) 803-1386

NOT FOR
CONSTRUCTION

OWNER/DEVELOPER:



DES MOINES INTERNATIONAL AIRPORT
DSM PA AND EVIDS SYSTEM REPLACEMENT
CONTRACT ID: 2025-01-10

CONTRACT ID: 2025-01-10

KEY PLAN

DATE 05/23/25
ISSUED FOR:

100% DESIGN	
PROJECT NO.	63281
ISSUED BY	HNTB
DRAWN BY	KKB
CHECKED BY	JCK
APPROVED BY	MRH

[illegible]

SHEET TITLE & NUMBER
EVIDS SCHEDULE

TA7-003